
 


NOTE:
 ALL WORK OUTSIDE THE BUILDING SHALL BE PERFORMED IN ACCORDANCE WITH THE CITY OF TURLOCK GRADING PERMITS. ALL WORK SHALL REQUIRE THE SUBMITTAL OF CONSTRUCTION IMPROVEMENT PLANS AND AN EROSION AND SEDIMENT CONTROL PLAN WORKSHEET TO THE ENGINEERING DIVISION TO OBTAIN A GRADING PERMIT. CONTACT THE ENGINEERING DIVISION TO SUBMIT PLANS AND APPLY FOR A GRADING PERMIT.

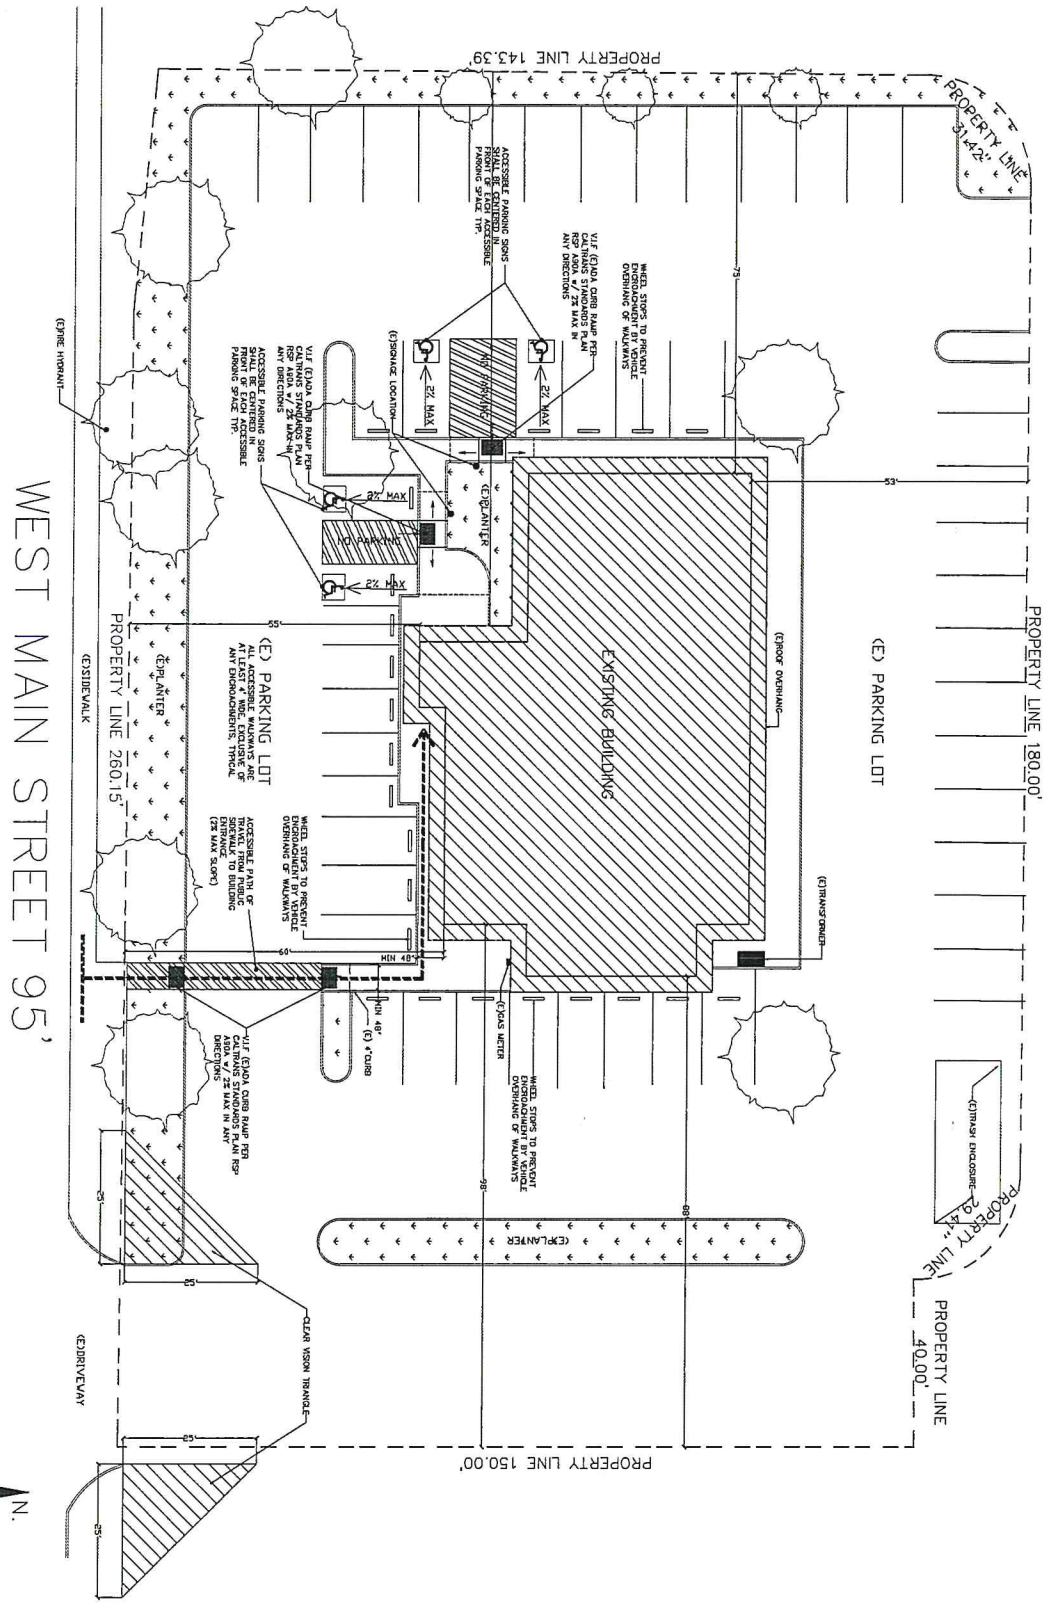

1 SITE PLAN
 Scale: 1/32"=1'-0"

	089-015-006	DATE: 07/01/2019	SHEET NO: A01
	PROJECT NAME: 1601 WEST MAIN ST. T.I.	ADDRESS: 1601 W MAIN ST, TURLOCK, CA 95380	SCALE: 1/32"=1'-0"