





Drawn: ZERTUCHE
DRAFTING & DESIGN
2000 S. BENTLEY
SAN MATEO, CALIFORNIA 94061
415.947.4818
www.zertuche.com

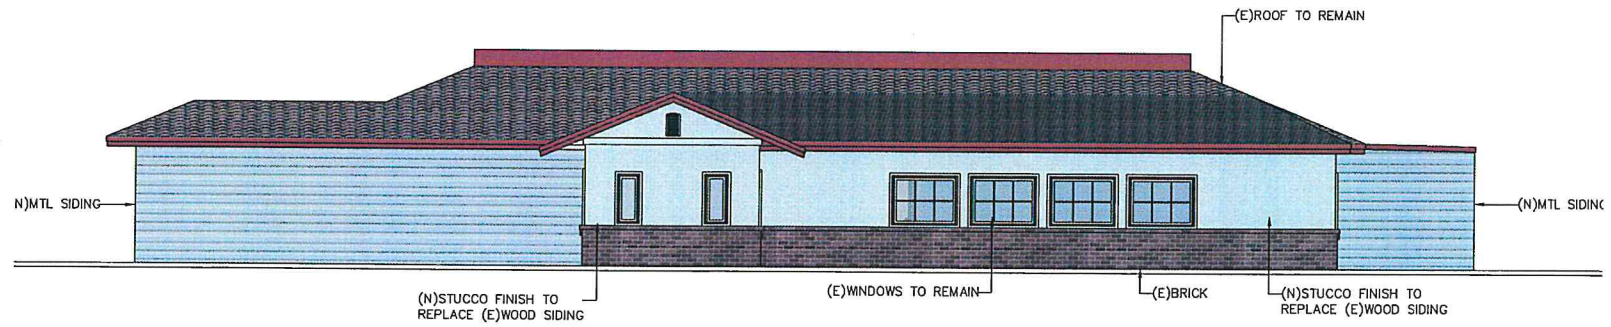

1 NORTH ELEVATION
Scale: 1/4" = 1'-0"

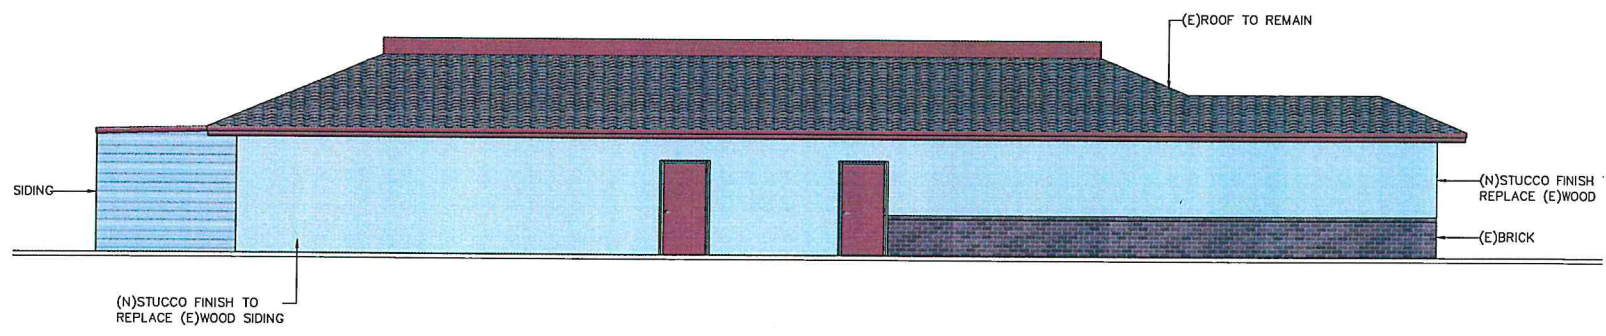

2 SOUTH ELEVATION
Scale: 1/4" = 1'-0"

089-015-006


601 W. MAIN ST.
TURLOCK, CA 95280

ELEVATIONS


1601 WEST MAIN ST. T.I.

07/01/2019


A06

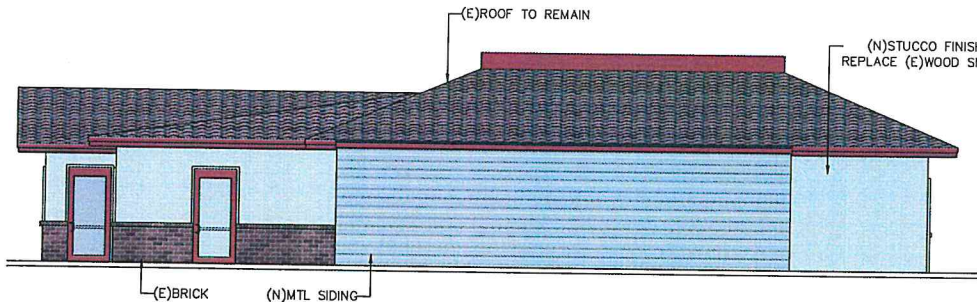

1 WEST ELEVATION
Scale: 1/4"=1'-0"

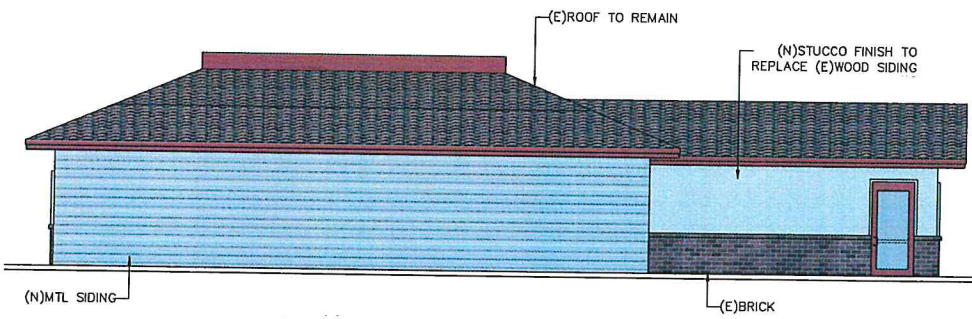

2 EAST ELEVATION
Scale: 1/4"=1'-0"

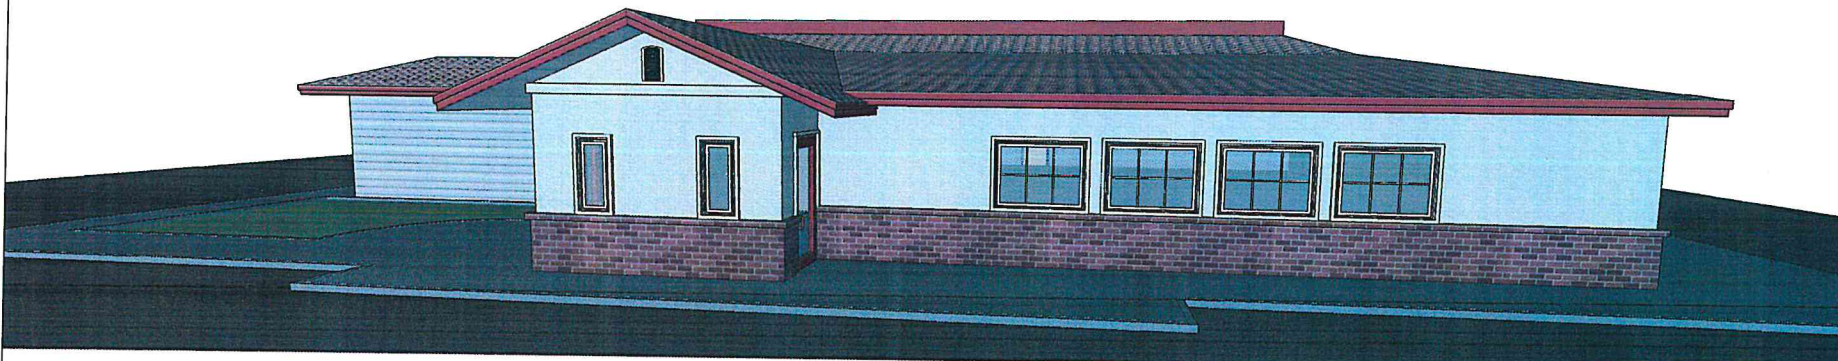

3 ISO ELEVATION
Scale: 1/4"=1'-0"



Drawn: ZERTACHE DRAFTING & DESIGN
3000 G ST. SUITE 100
SAN JOSE, CA 95128
408.937.4424
zertache@zertache-drafting.com

089-015-006

089-015-006

1601 WEST MAIN ST.
TURLOCK, CA 95360

ELEVATIONS

1601 WEST MAIN ST. T.I.

07/01/2019

A07