


F F & J ARCHITECTS, INC.
 2101 GEER ROAD, SUITE 308
 TURLOCK, CALIF. 95382 (209) 668-2750

ENLARGED SITE PLAN
 SCALE: 1" = 10'-0" 8/28/18

DISTRICT FARM PROJECT
TURLOCK UNIFIED SCHOOL DISTRICT

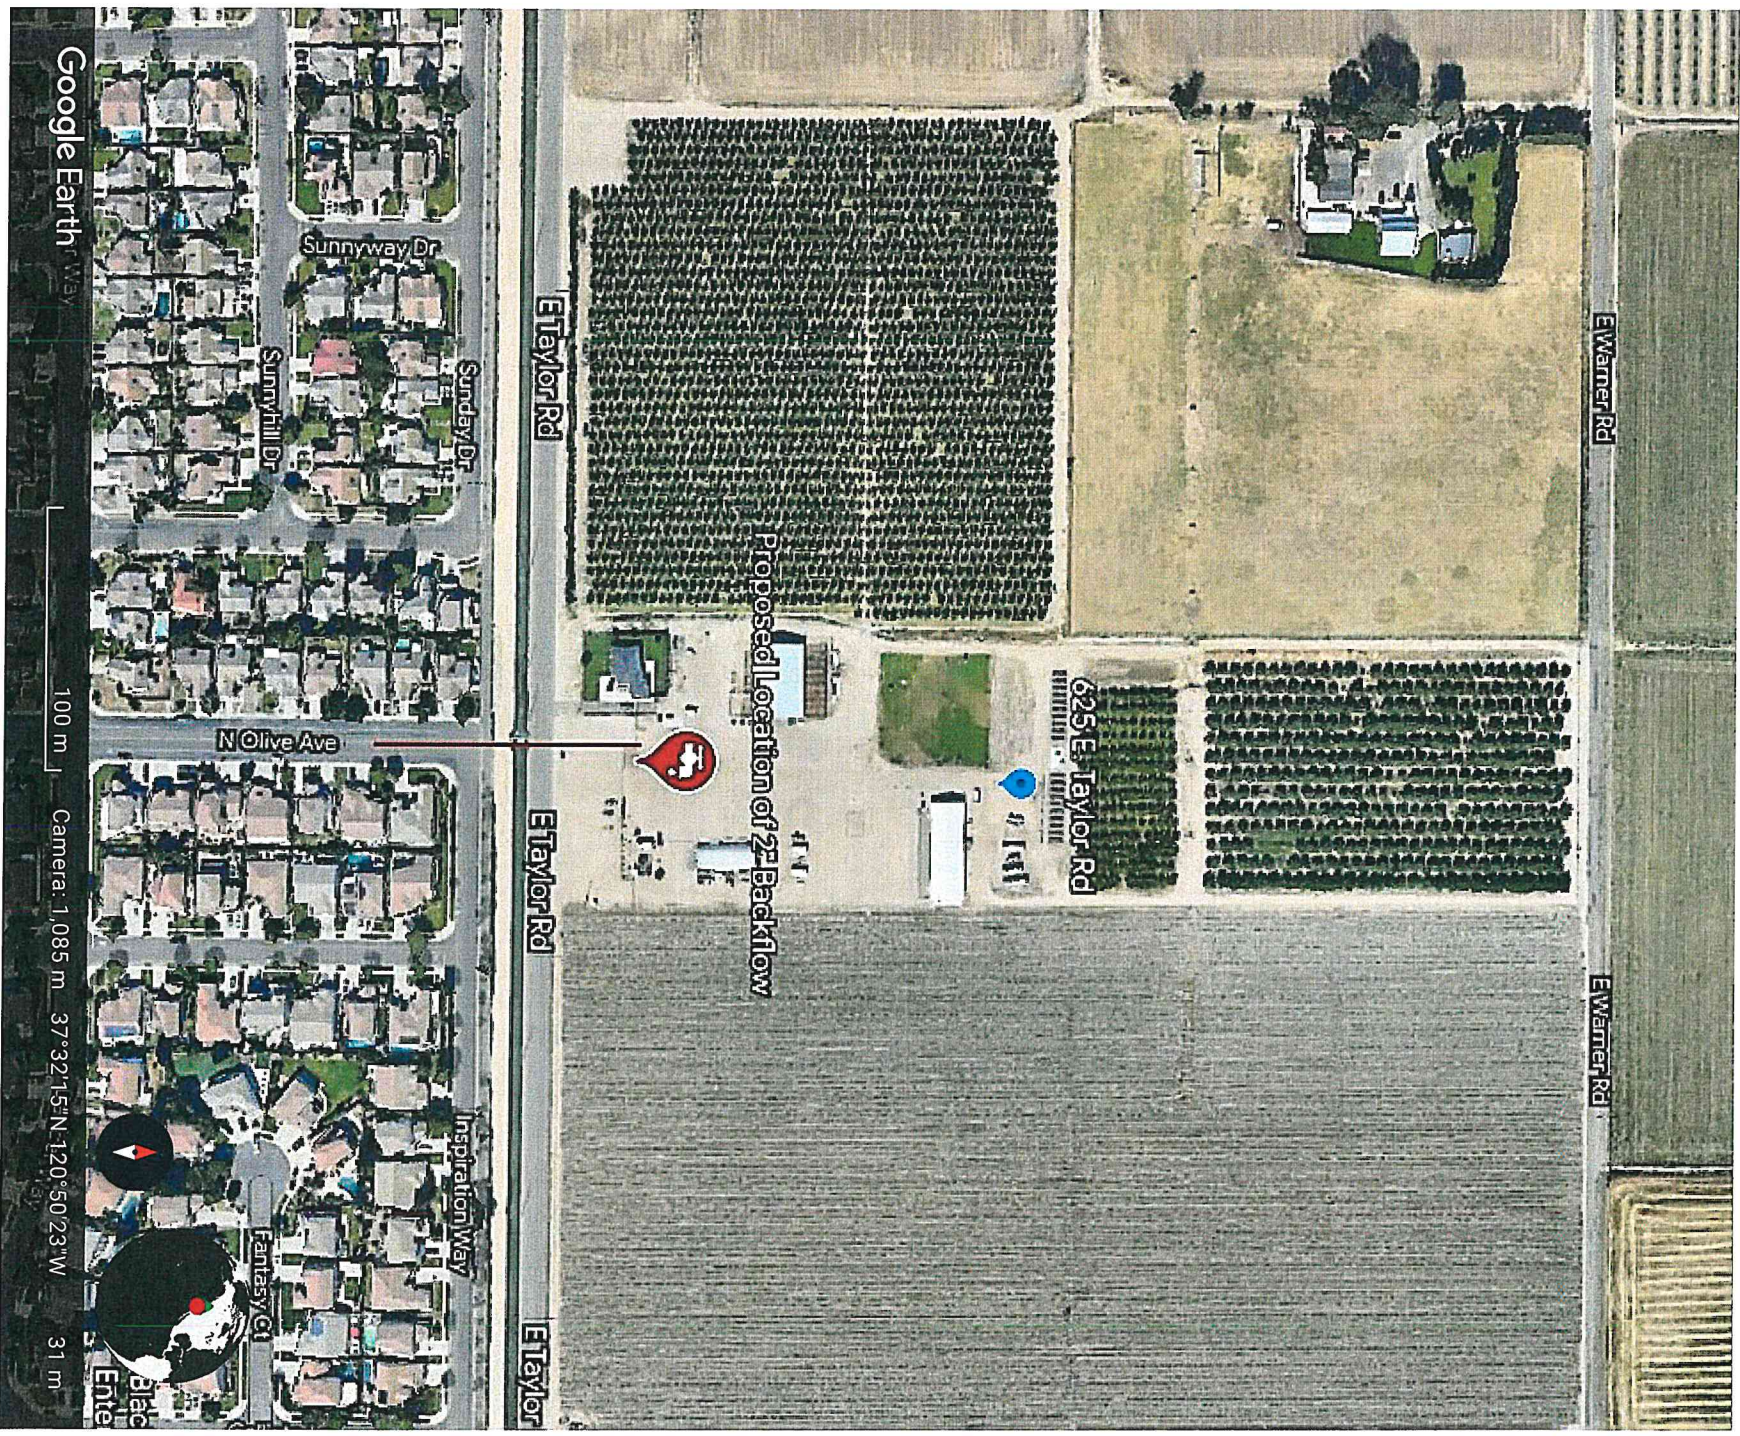

Google Earth

100 m

Camera: 1,085 m 37°32'15"N 120°50'23"W

31 m