


C:\Users\jgarcia\OneDrive\Documents\Projects\Architectural\Architectural\021 - Project\021000 - Geer Gardens Facade Modernization\021000 - Geer Gardens Facade Modernization_021.rvt
4/20/2024 1:57:48 PM

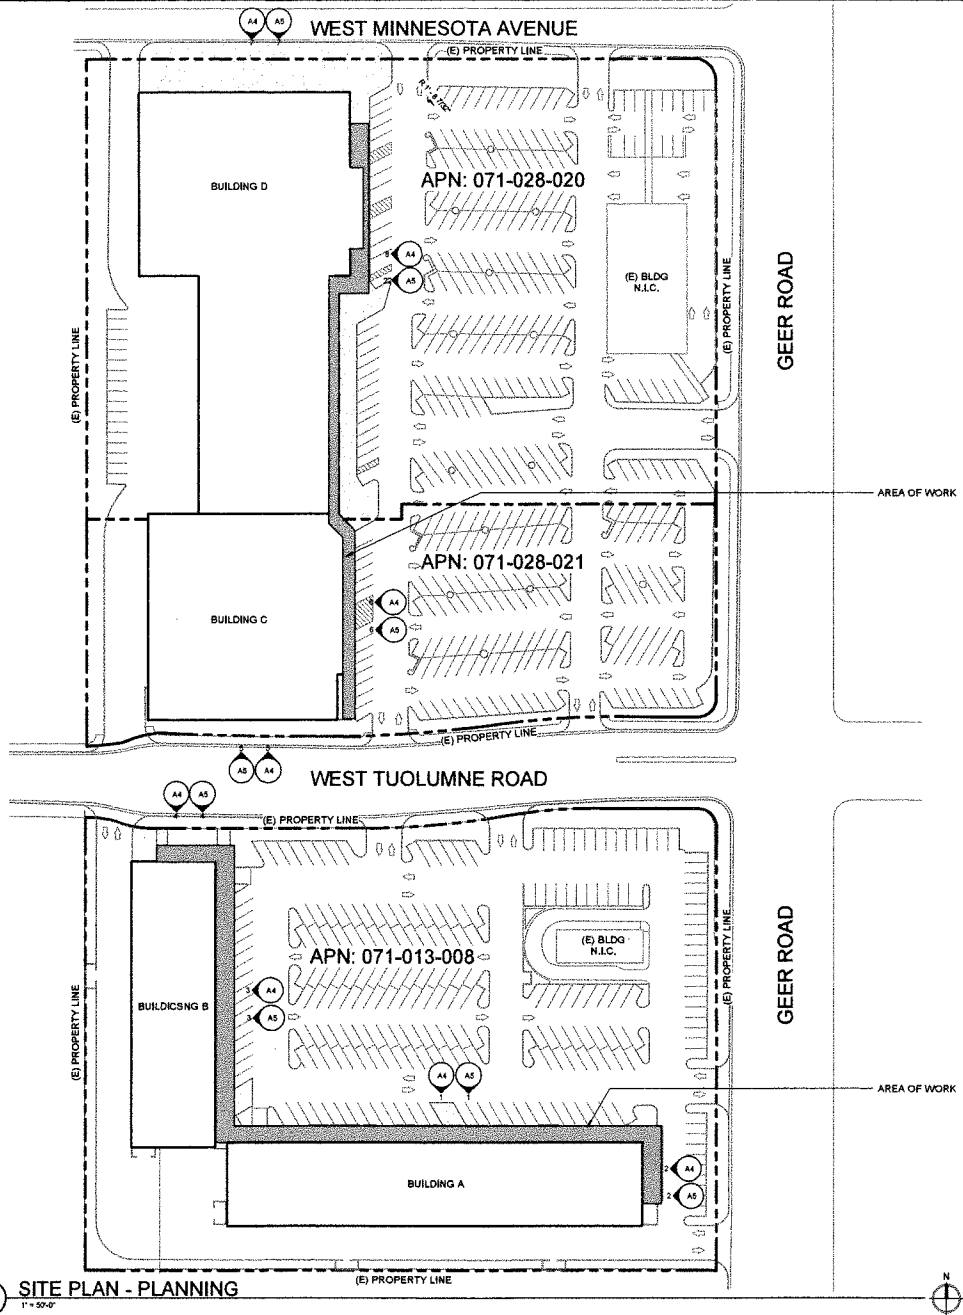

1 SITE PLAN - PLANNING
1" = 50'-0"

IF THIS SHEET IS NOT 24"x36", IT HAS BEEN RESIZED - SCALE ACCORDINGLY



7037 Dusty Lane
Modesto, CA 95357
209.514.3725
justin@smitharchitectureinc.com

CONSULTING ENGINEER

AUTHORITY HAVING JURISDICTION

PROJECT

**GEER GARDENS
FACADE
MODERNIZATION**

APN: 071-013-008, 071-028-021, &
071-028-020

PROJECT DETAILS
PROJECT SUBMITTAL 21000

PROJECT REVISIONS

MARK	DATE	DESCRIPTION

SHEET DETAILS
DRAWN CHECKED Author Checker

SHEET TITLE

SITE PLAN

SHEET

A2



AREAL VIEW



BUILDING A - VIEW FACING SOUTH WEST



BUILDING B - VIEW FACING WEST



BUILDING C - VIEW FACING WEST



BUILDING D - VIEW FACING NORTH WEST



BUILDING D - VIEW FACING SOUTH WEST



7037 Dusty Lane
 Modesto, CA 95357
 209.614.3725
 justin@smitharchitectureinc.com

CONSULTING ENGINEER

AUTHORITY HAVING JURISDICTION

PROJECT

**GEER GARDENS
 FACADE
 MODERNIZATION**

APN: 071-013-008, 071-028-021, &
 071-028-020

PROJECT DETAILS

PROJECT SUBMITTAL 21003

PROJECT REVISIONS

MARK	DATE	DESCRIPTION

SHEET DETAILS

DRAWN Author
 CHECKED Checker

SHEET TITLE


SITE CONTEXT AND SITE
 PHOTOS

SHEET


A3

C:\Users\jason\OneDrive\Documents\Geer Gardens\Geer Gardens\Architectural\2021\Project\000 - Geer Gardens Facade Remodel\Modest\000 - Geer Gardens Facade Modernization_R03.rvt
 4/30/2024 4:57:52 PM


IF THIS SHEET IS NOT 24x36", IT HAS BEEN RESIZED - SCALE ACCORDINGLY

 


MARK	DATE	DESCRIPTION

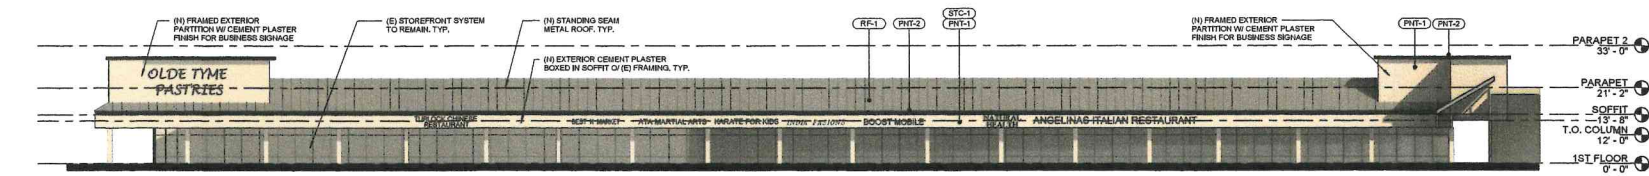


1 BUILDING A - EXT. ELEVATION - NORTH COLOR
 1/16" = 1'-0"

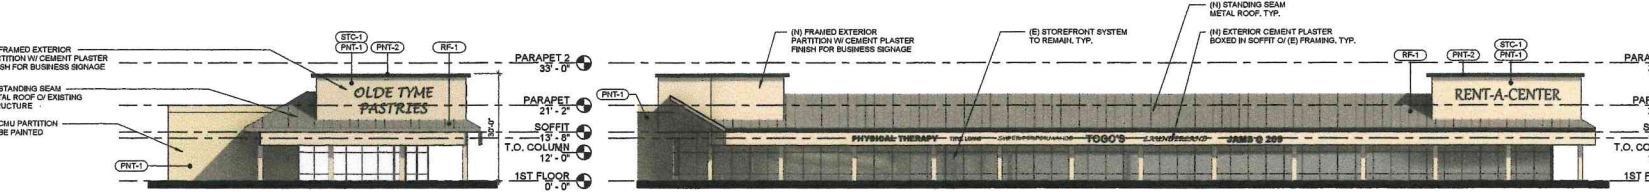


2 BUILDING A - EXT. ELEVATION - EAST COLOR
 1/16" = 1'-0"

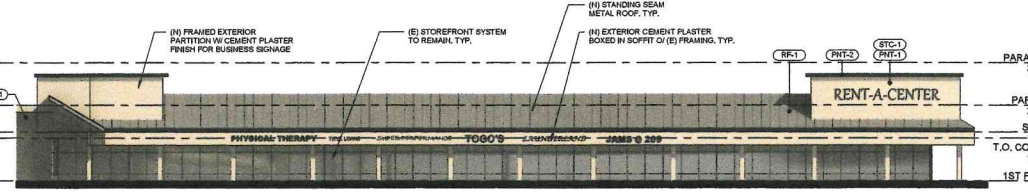


3 BUILDING B - EXT. ELEVATION - EAST COLOR
 1/16" = 1'-0"

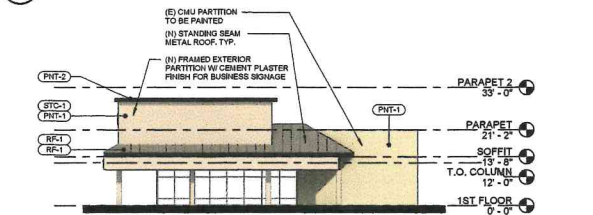

4 BUILDING B - EXT. ELEVATION - NORTH COLOR
 1/16" = 1'-0"

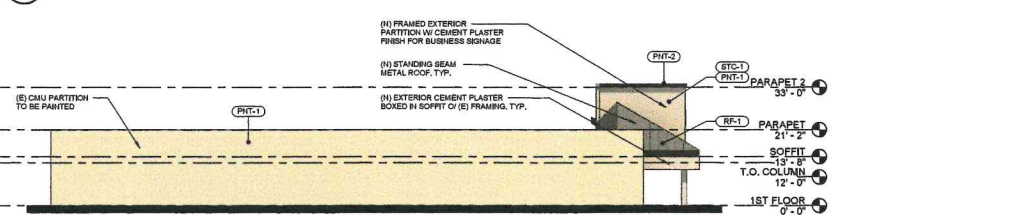


5 BUILDING C - EXT. ELEVATION - SOUTH COLOR
 1/16" = 1'-0"

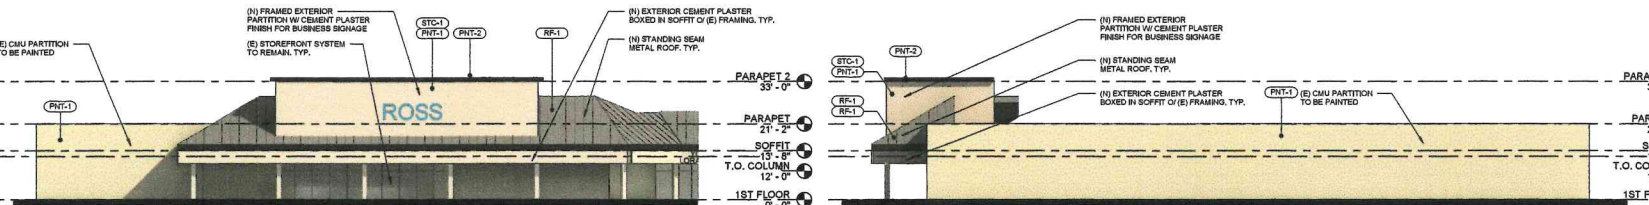

6 BUILDING C - EXT. ELEVATION - EAST COLOR
 1/16" = 1'-0"



7 BUILDING D - EXT. ELEVATION - NORTH COLOR
 1/16" = 1'-0"

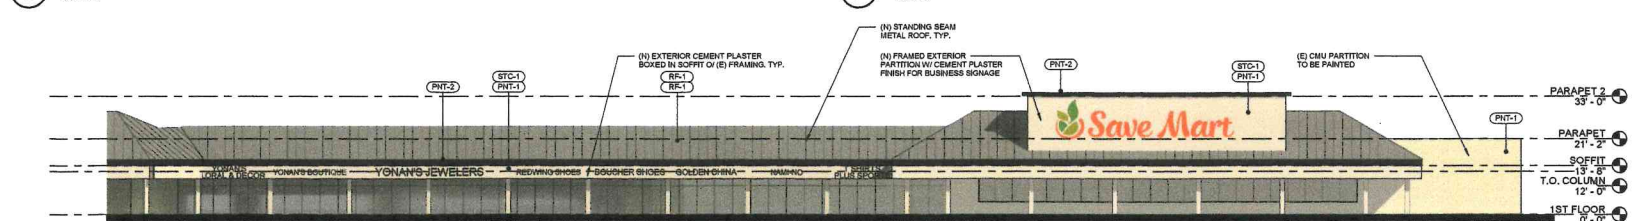

22 BUILDING D - EXT. ELEVATION - EAST COLOR
 1/16" = 1'-0"

IF THIS SHEET IS NOT 24"x36", IT HAS BEEN RESIZED - SCALE ACCORDINGLY





7037 Dusty Lane
 Modesto, CA 95357
 208.814.3725
 justin@smitharchitectureinc.com

CONSULTING ENGINEER

AUTHORITY HAVING JURISDICTION

PROJECT

**GEER GARDENS
 FACADE
 MODERNIZATION**
 APN: 071-013-008, 071-028-021, &
 071-028-020

PROJECT DETAILS
 PROJECT SUBMITTAL 21003

PROJECT REVISIONS

MARK	DATE	DESCRIPTION

SHEET DETAILS
 DRAWN CHECKED Author Checker

SHEET TITLE


RENDERINGS

SHEET


A6



(PNT-1)
 EXTERIOR PAINT - MAIN
 BENJAMIN MOORE
 GRANDMA'S CHINA
 CSP-365

 

(PNT-2)
 EXTERIOR PAINT - TRIM COLOR
 BENJAMIN MOORE
 BLACK SATIN
 2131-10

 

(REF-1)
 STANDING SEAM METAL ROOF
 AEP SPAN
 DESIGN SPAN HP METAL ROOFING
 COLOR: COOL METALLIC SILVER



(BTC-1)
 CEMENT PLASTER
 SMARTORETE
 FINE SPRAY FINISH



FINISH MATERIALS - EXTERIOR			
MATERIAL	ITEM	SOURCE	STYLE / COLOR
PAINT			
PNT-1	EXTERIOR MAIN BODY COLOR	BENJAMIN MOORE	GRANDMA'S CHINA - CSP-365
PNT-2	EXTERIOR TRIM COLOR	BENJAMIN MOORE	BLACK SATIN - 2131-10
REF-1	EXTERIOR ROOF COLOR	BENJAMIN MOORE	FIELDSTONE - 1559
ROOF			
REF-1	STANDING SEAM METAL ROOF	AEP SPAN	DESIGN SPAN METAL ROOFING
WALLS			
BTC-1	CEMENT PLASTER (STUCCO)	PER MFR.	PAINT PER FINISH SCHEDULE

IF THIS SHEET IS NOT 24"x36", IT HAS BEEN RESIZED - SCALE ACCORDINGLY



4/20/2024 4:08:29 PM C:\Users\jacob\OneDrive\Documents\Smith Architecture\2021 Projects\21003 - Geer Gardens Facade Modernization\21003_A6.rvt