



A T H E R S T O N E R O A D

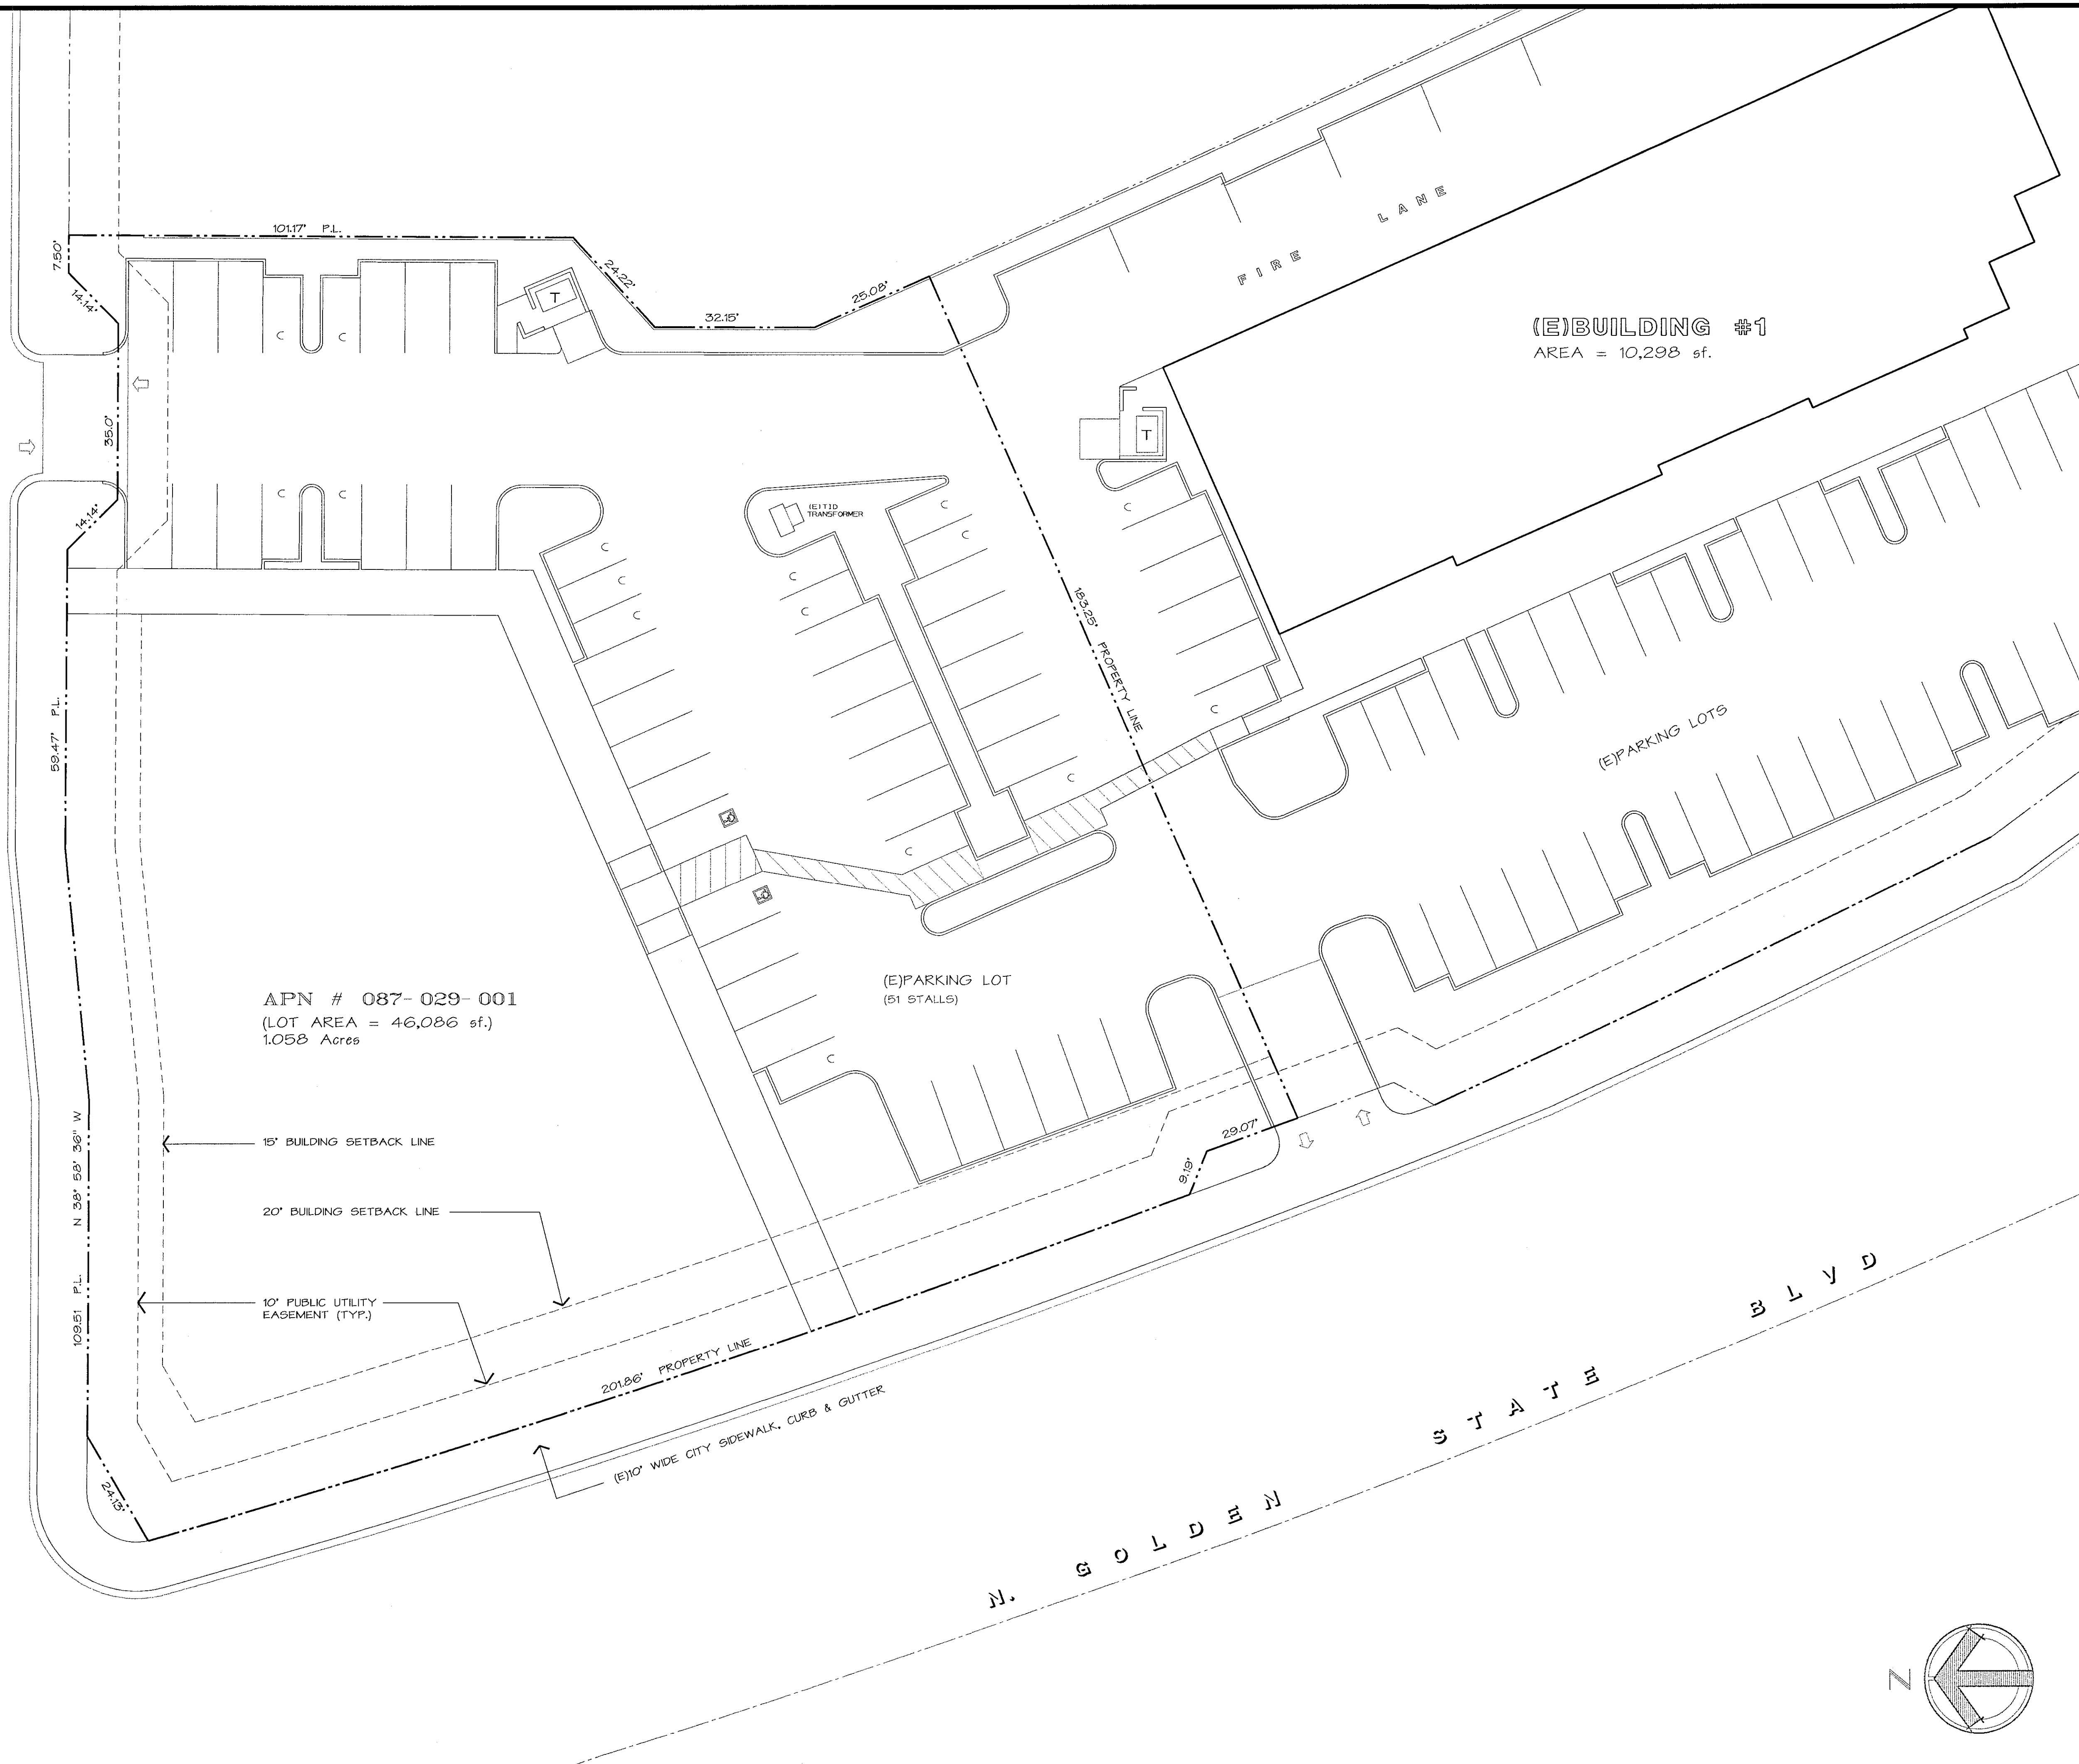

REVISIONS

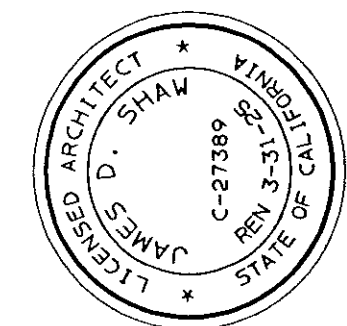

PROJECT NAME: PRELIM BUILDING DESIGN FOR :
MIN-LYN INVESTMENTS, LLC
 4220 N GOLDEN STATE BLVD.
 TURLOCK, CA


SHEET TITLE: EXISTING SITE PLAN

DATE: 9/20/23

DRAWN BY: JDS

JOB NUMBER: 2311

SIGNATURE: © 2023 YOSHINO-SHAW & ASSOCIATES

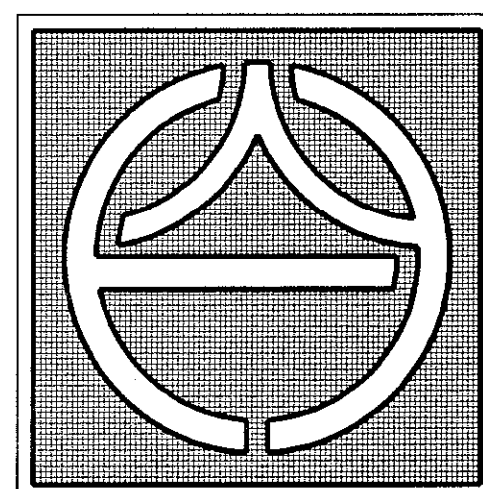

YOSHINO/SHAW & ASSOCIATES


— Jim Shaw —
ARCHITECT

1016 N. GOLDEN STATE BLVD
 TURLOCK, CA 95380


PHONE (209) 667-2603
 FAX # (209) 667-2604
 Email: jshaw@fire2wire.com

SHEET NO.
A-1.0

EXISTING SITE PLAN
 SCALE : 1/16" = 1'-0"

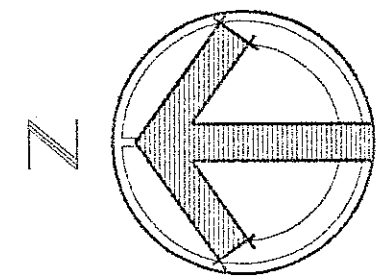

A

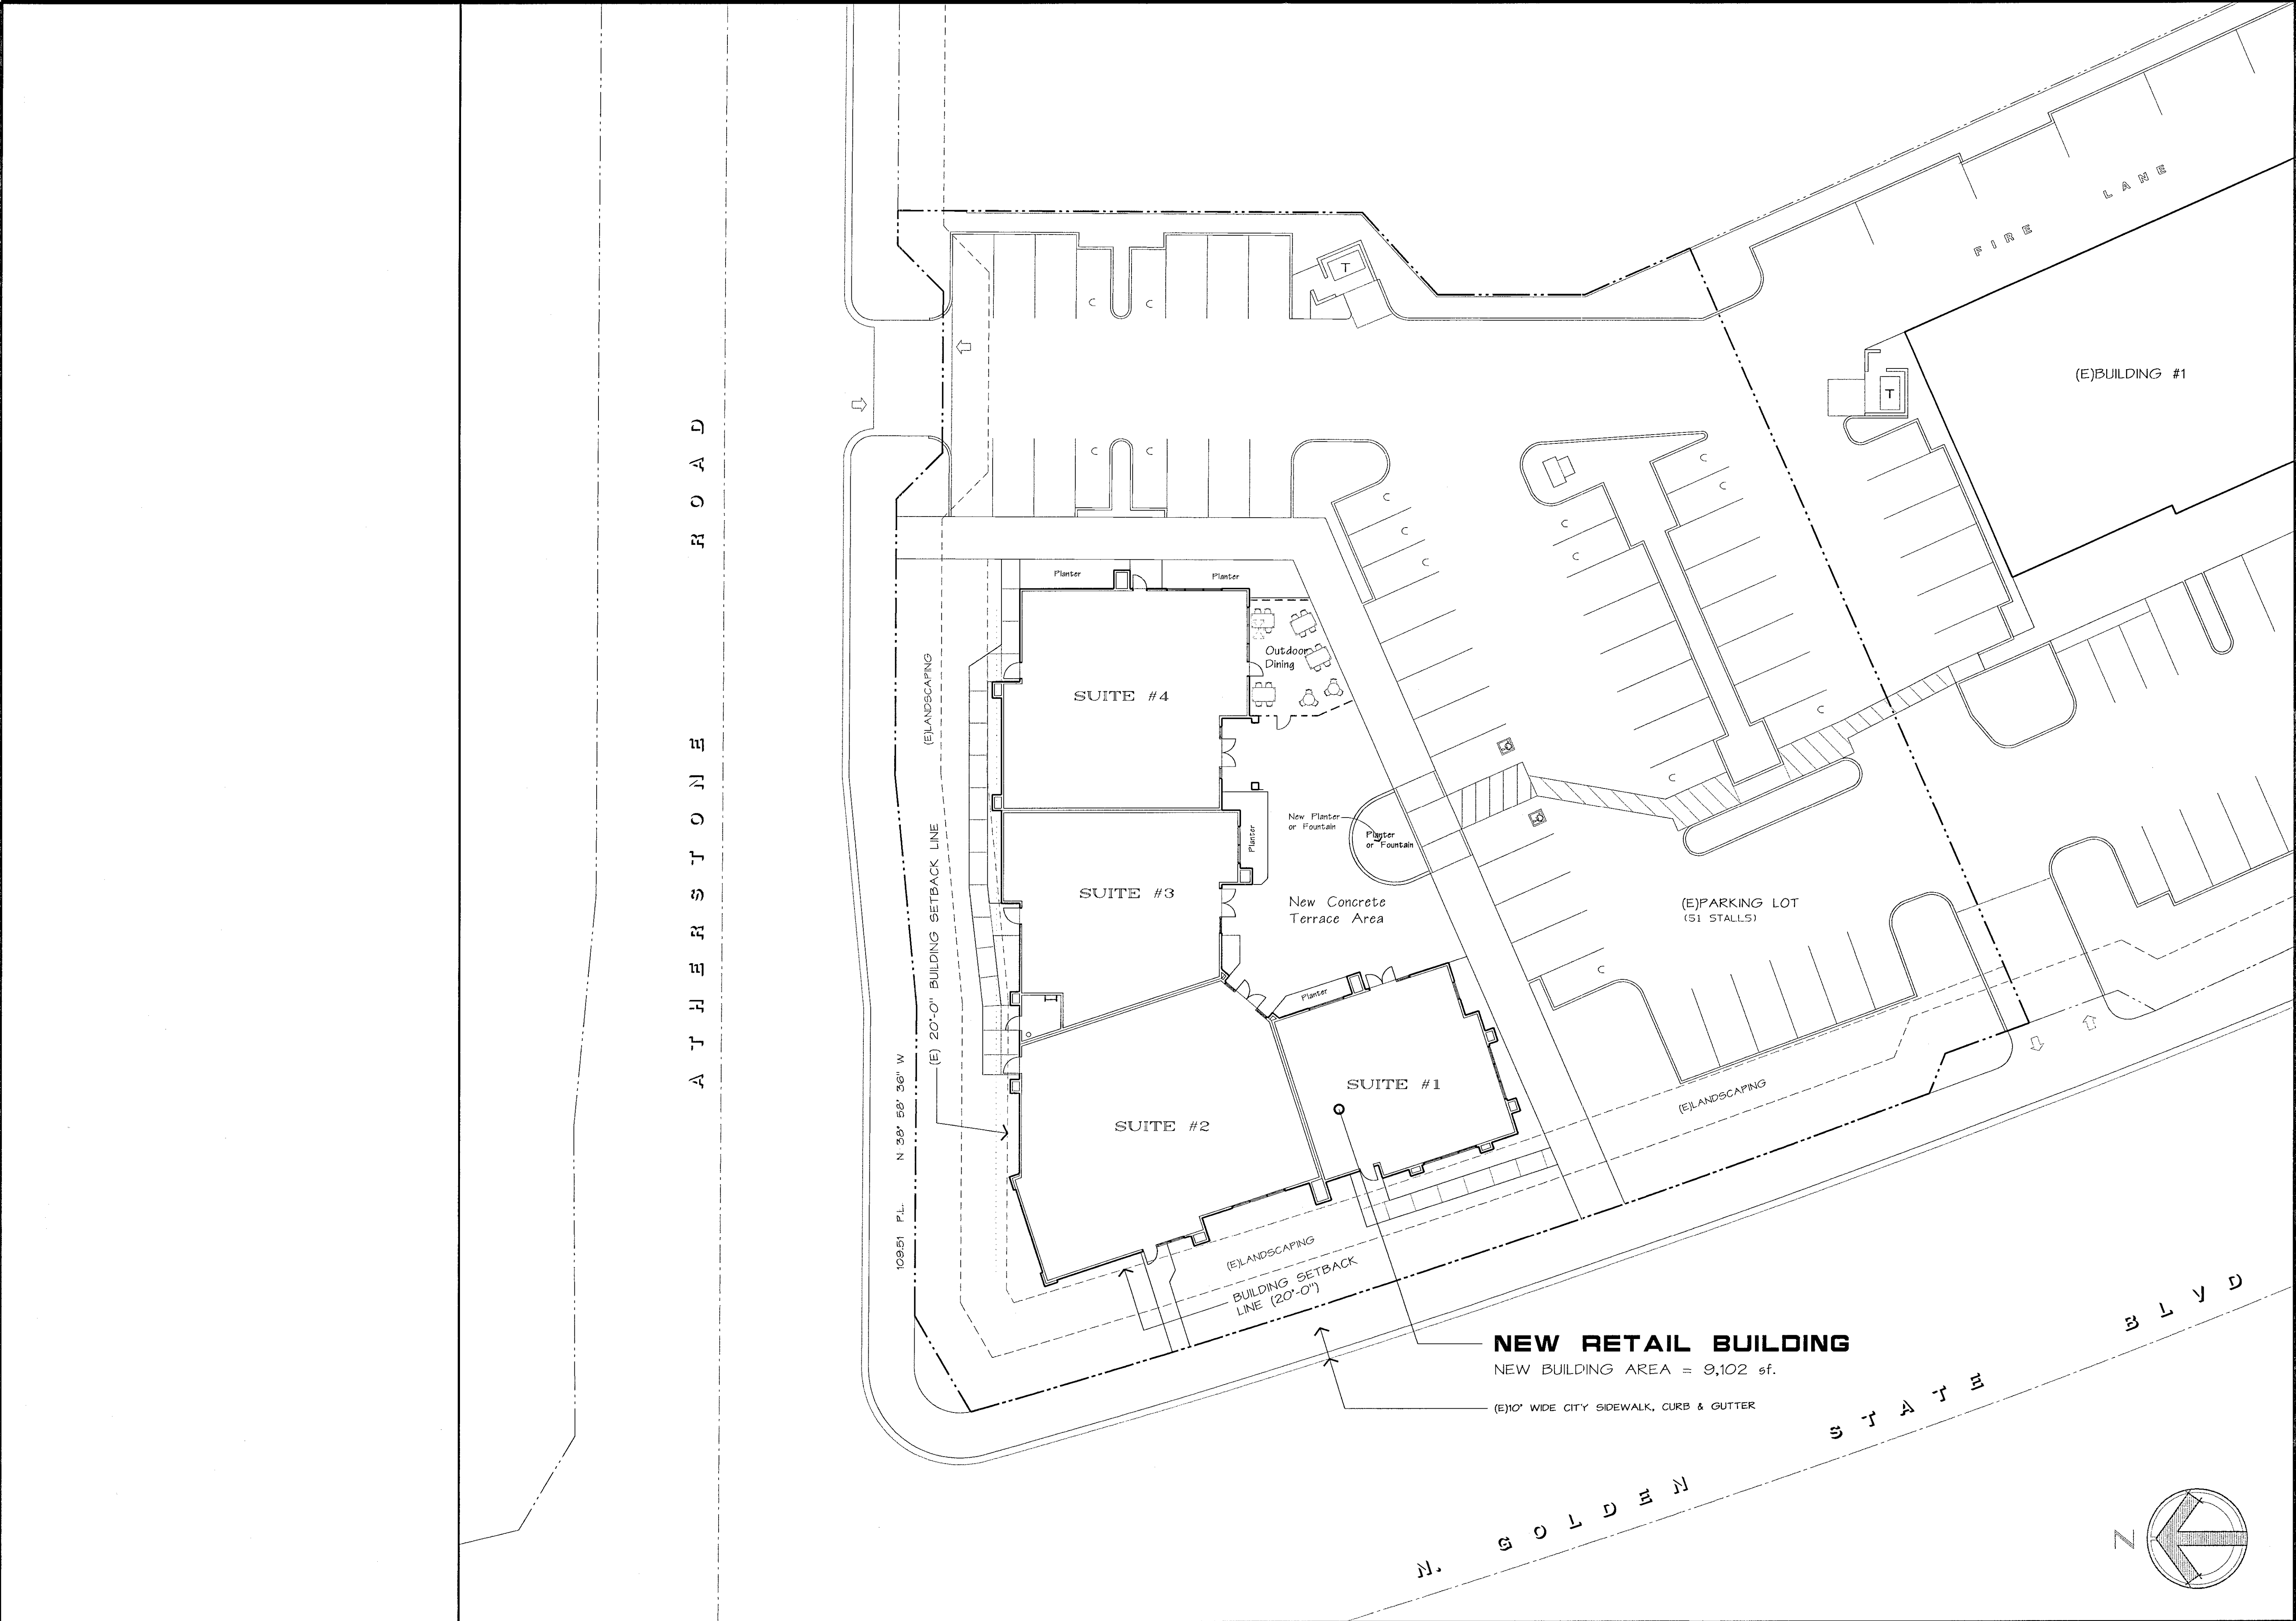

PROPOSED SITE PLAN
SCALE : 1/16" = 1'-0"

REVISIONS



PROJECT NAME: PRELIM BUILDING DESIGN FOR :
MIN-LYN INVESTMENTS, LLC
 4220 N GOLDEN STATE BLVD.
 TURLOCK, CA


SHEET TITLE: PROPOSED SITE PLAN

DATE: 9/20/23

DRAWN BY: JDS


JOB NUMBER: 2311

SIGNATURE: © 2023 YOSHINO-SHAW & ASSOCIATES

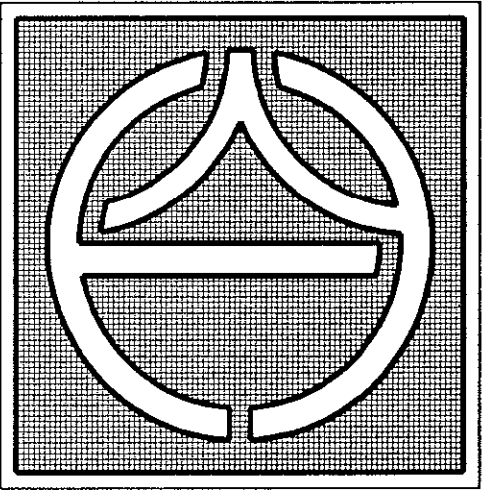


YOSHINO/SHAW & ASSOCIATES
 — Jim Shaw —
ARCHITECT
 1016 N. GOLDEN STATE BLVD
 TURLOCK, CA 95380
 PHONE (209) 667-2603
 FAX # (209) 667-2604
 Email: jshaw@fire2wire.com

SHEET NO.
A-1.1

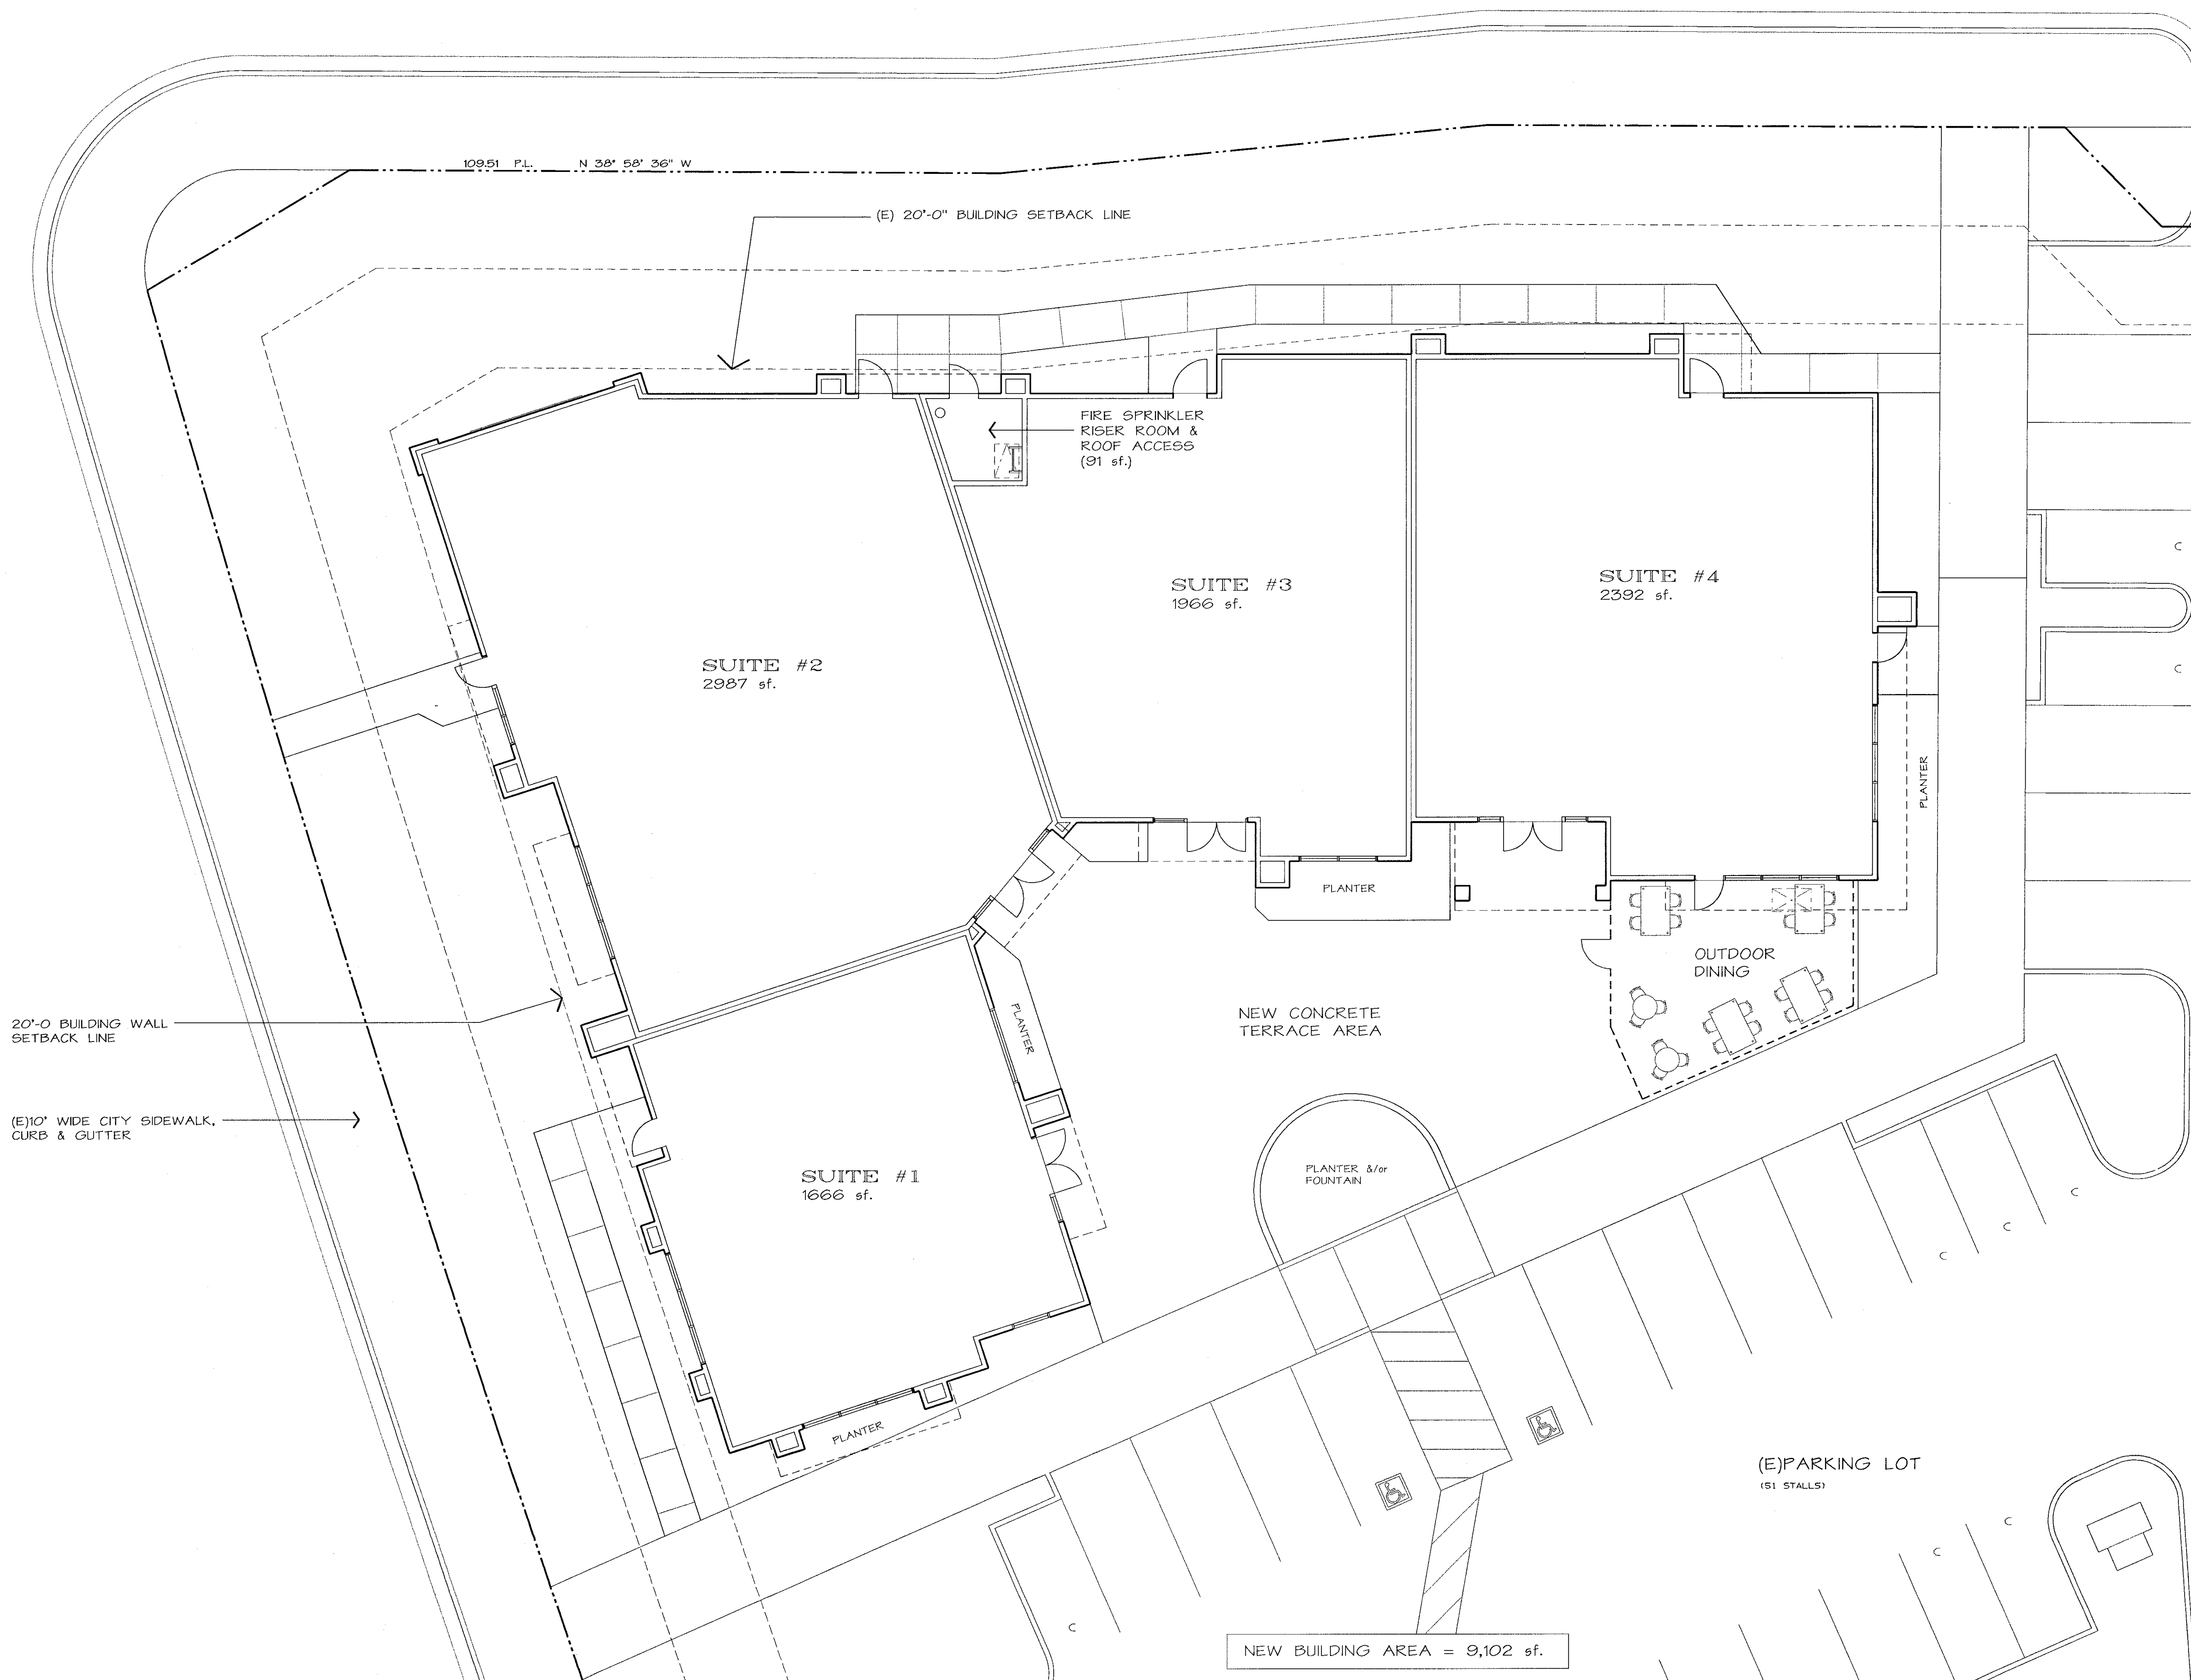

REVISIONS

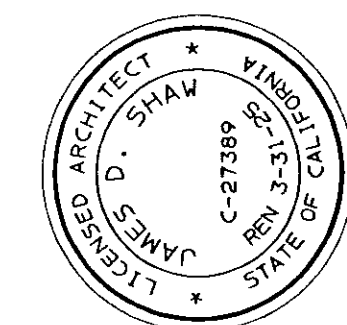

PROJECT NAME: PRELIM BUILDING DESIGN FOR :
MIN-LYN INVESTMENTS, LLC
 4220 N GOLDEN STATE BLVD.
 TURLOCK, CA


SHEET TITLE: PROPOSED FLOOR PLAN

DATE: 9/20/23

DRAWN BY: JDS

JOB NUMBER: 2311

SIGNATURE: © 2023 YOSHINO-SHAW & ASSOCIATES

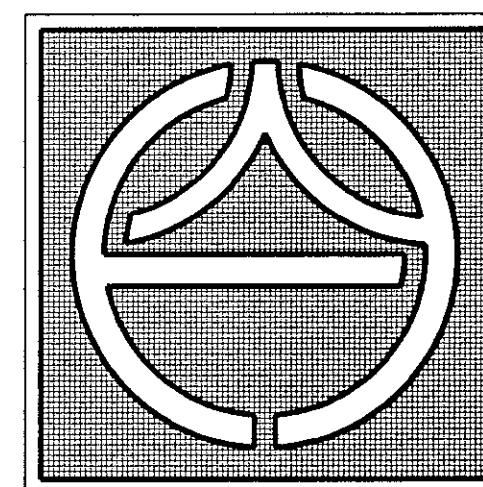


YOSHINO/SHAW & ASSOCIATES
 — Jim Shaw —
ARCHITECT
 1016 N. GOLDEN STATE BLVD
 TURLOCK, CA 95380
 PHONE (209) 667-2603
 FAX # (209) 667-2604
 Email: jshaw@fire2wire.com

SHEET NO.
A-2.0

PROPOSED FLOOR PLAN
 SCALE : 1/8" = 1'-0"



WEST ELEVATION

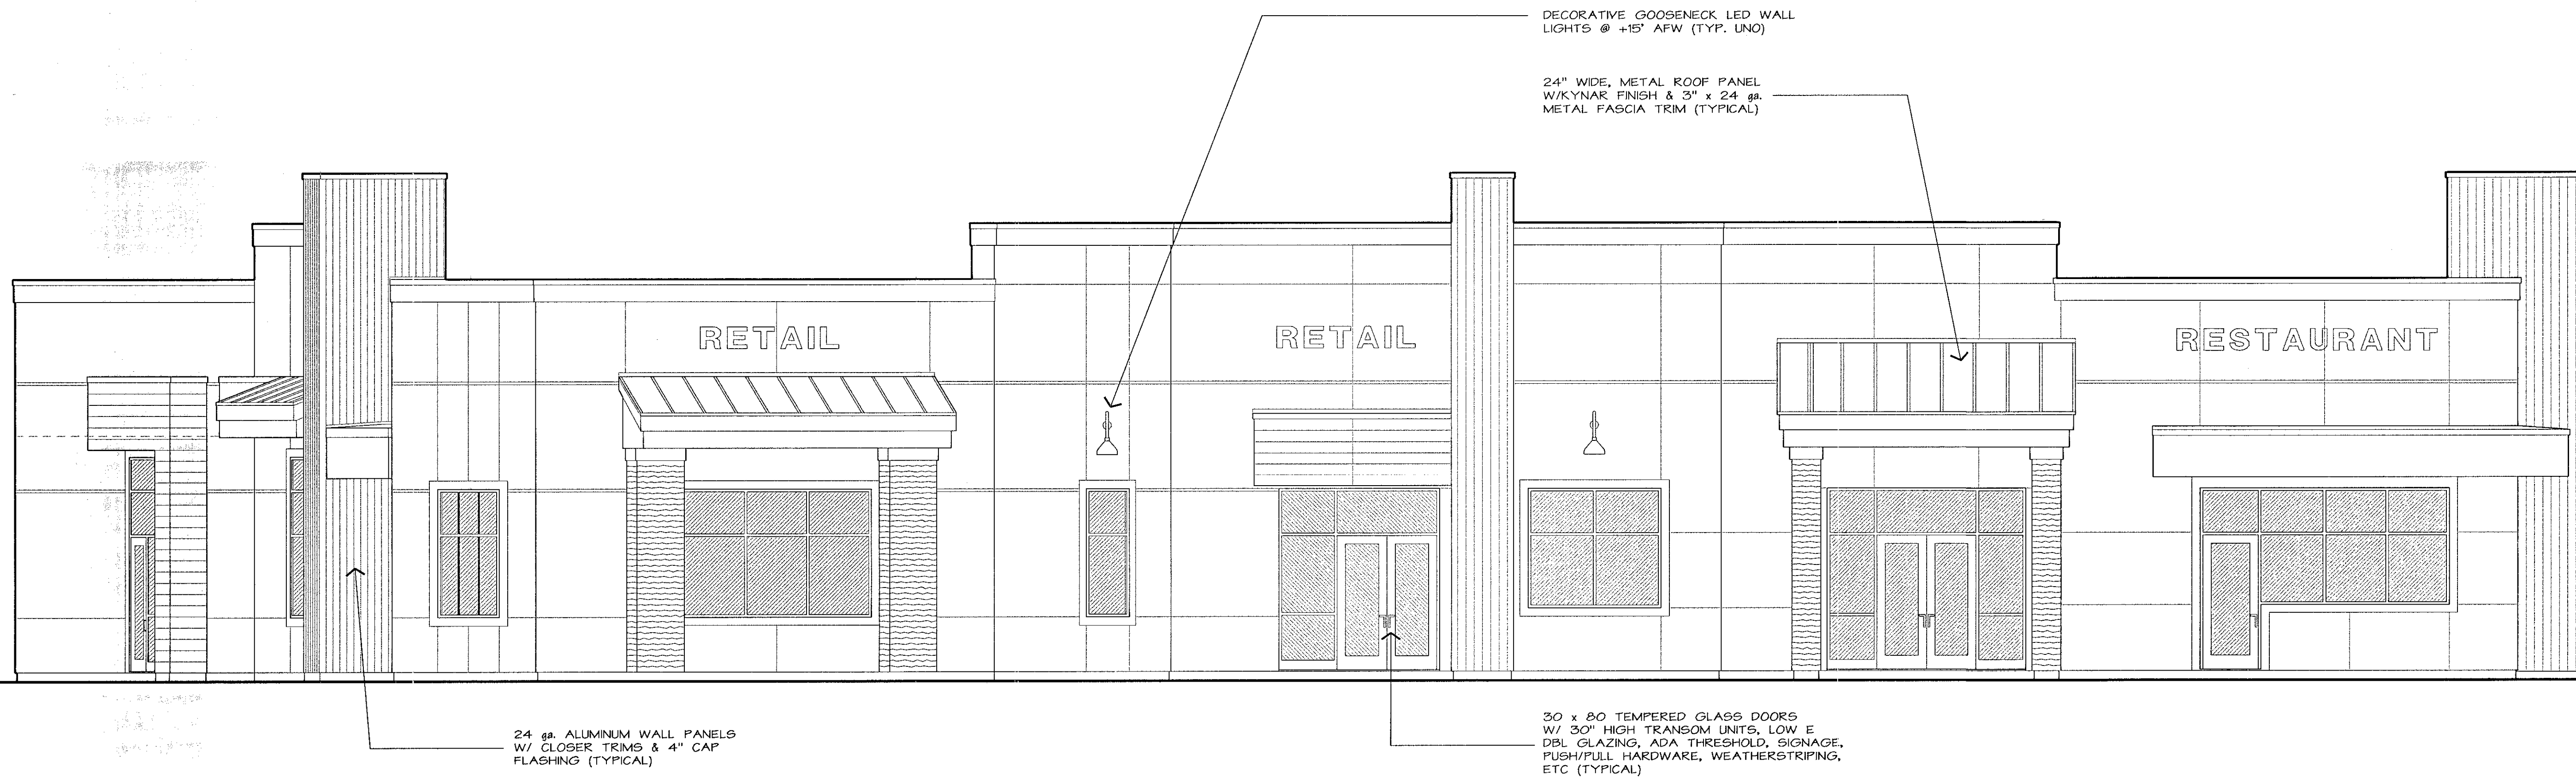


SOUTH ELEVATION

PROPOSED EXTERIOR ELEVATIONS

SCALE : 3/16" = 1'-0"

REVISIONS	

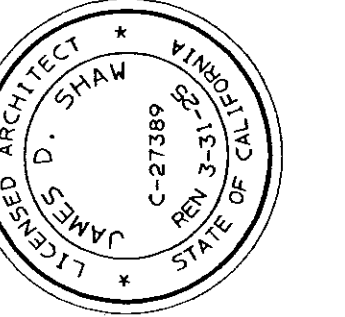

PROJECT NAME: PRELIM BUILDING DESIGN FOR :
MIN-LYN INVESTMENTS, LLC
 4220 N GOLDEN STATE BLVD.
 TURLOCK, CA

SHEET TITLE: EXTERIOR ELEVATIONS


DATE: 9/20/23

DRAWN BY: JDS

JOB NUMBER: 2311

SIGNATURE: _____

© 2023 YOSHINO-SHAW & ASSOCIATES

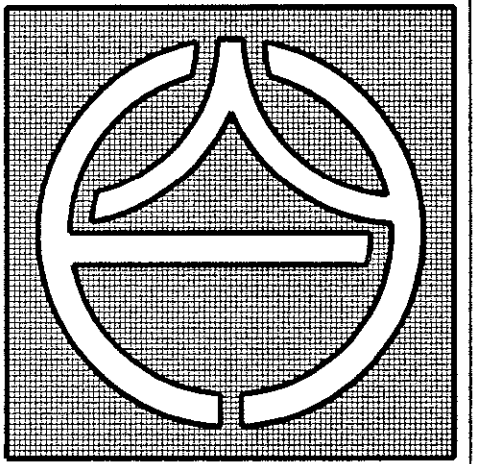

YOSHINO/SHAW & ASSOCIATES


— Jim Shaw —

ARCHITECT


1016 N. GOLDEN STATE BLVD
 TURLOCK, CA 95380

PHONE (209) 667-2603
 FAX # (209) 667-2604
 Email: jshaw@fire2wire.com

SHEET NO.
A-3.0

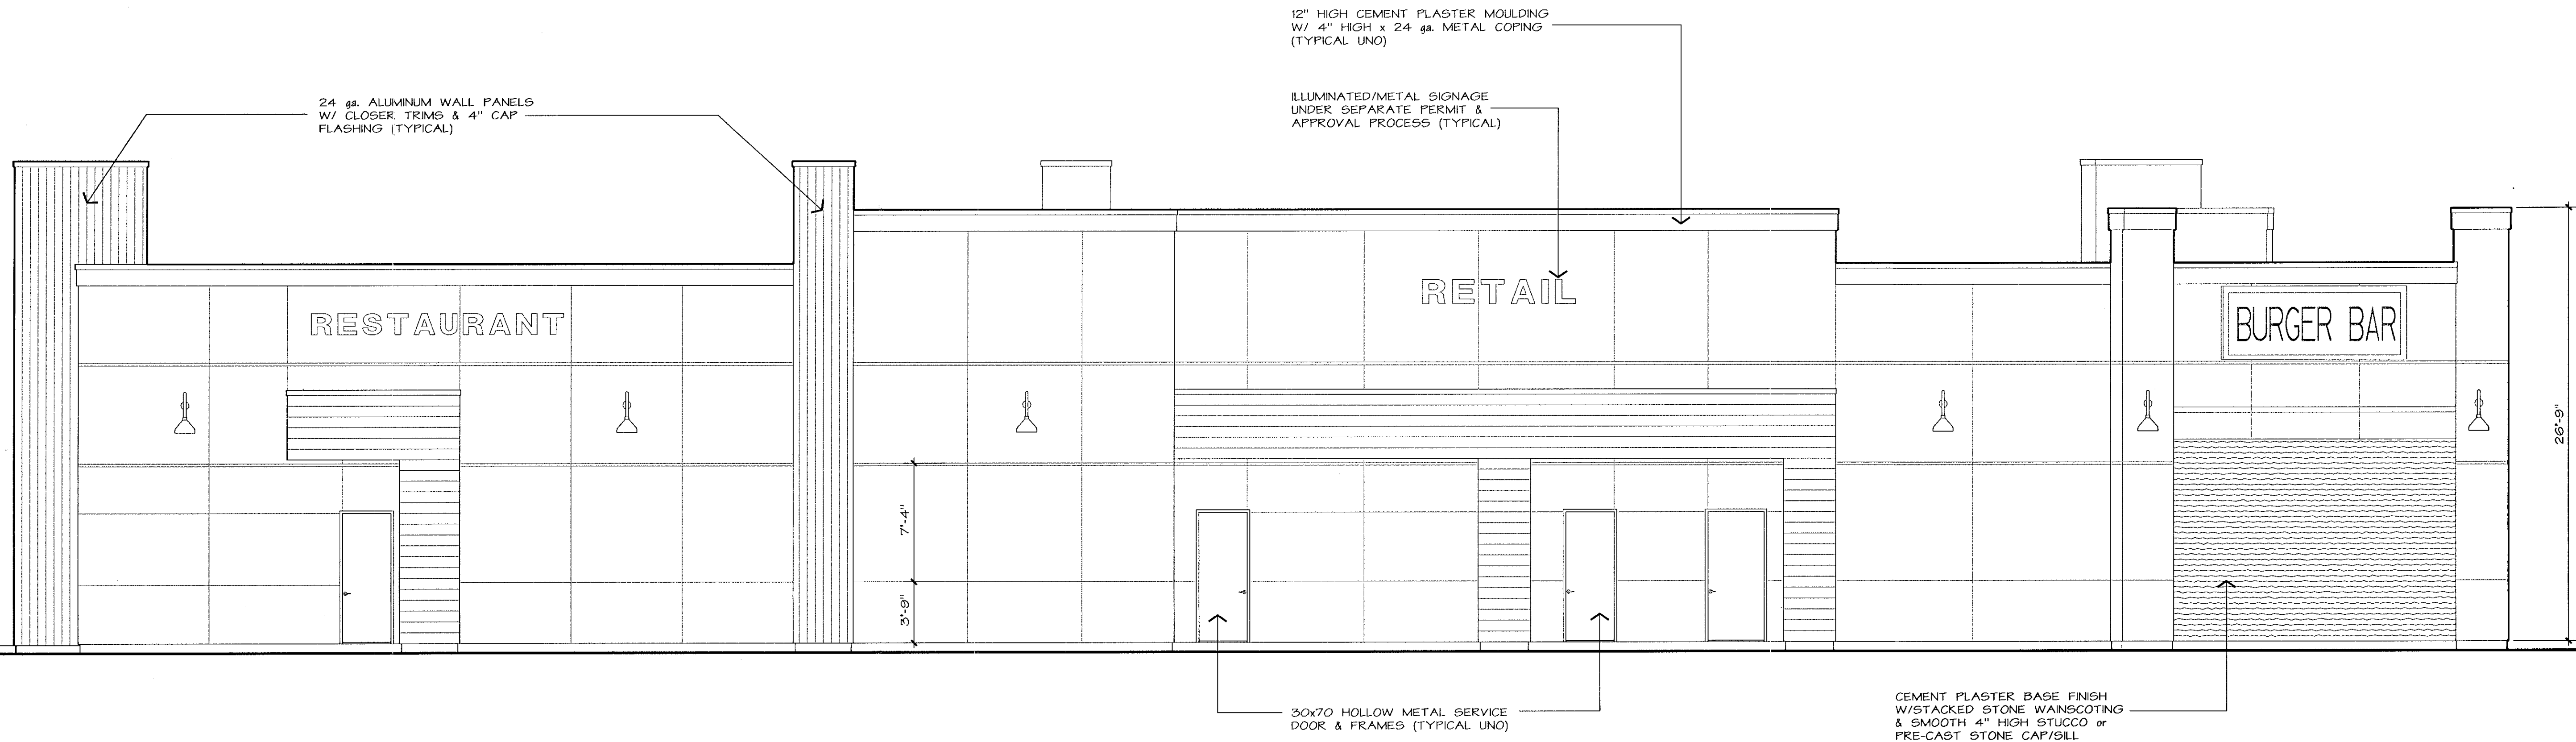


NORTH ELEVATION

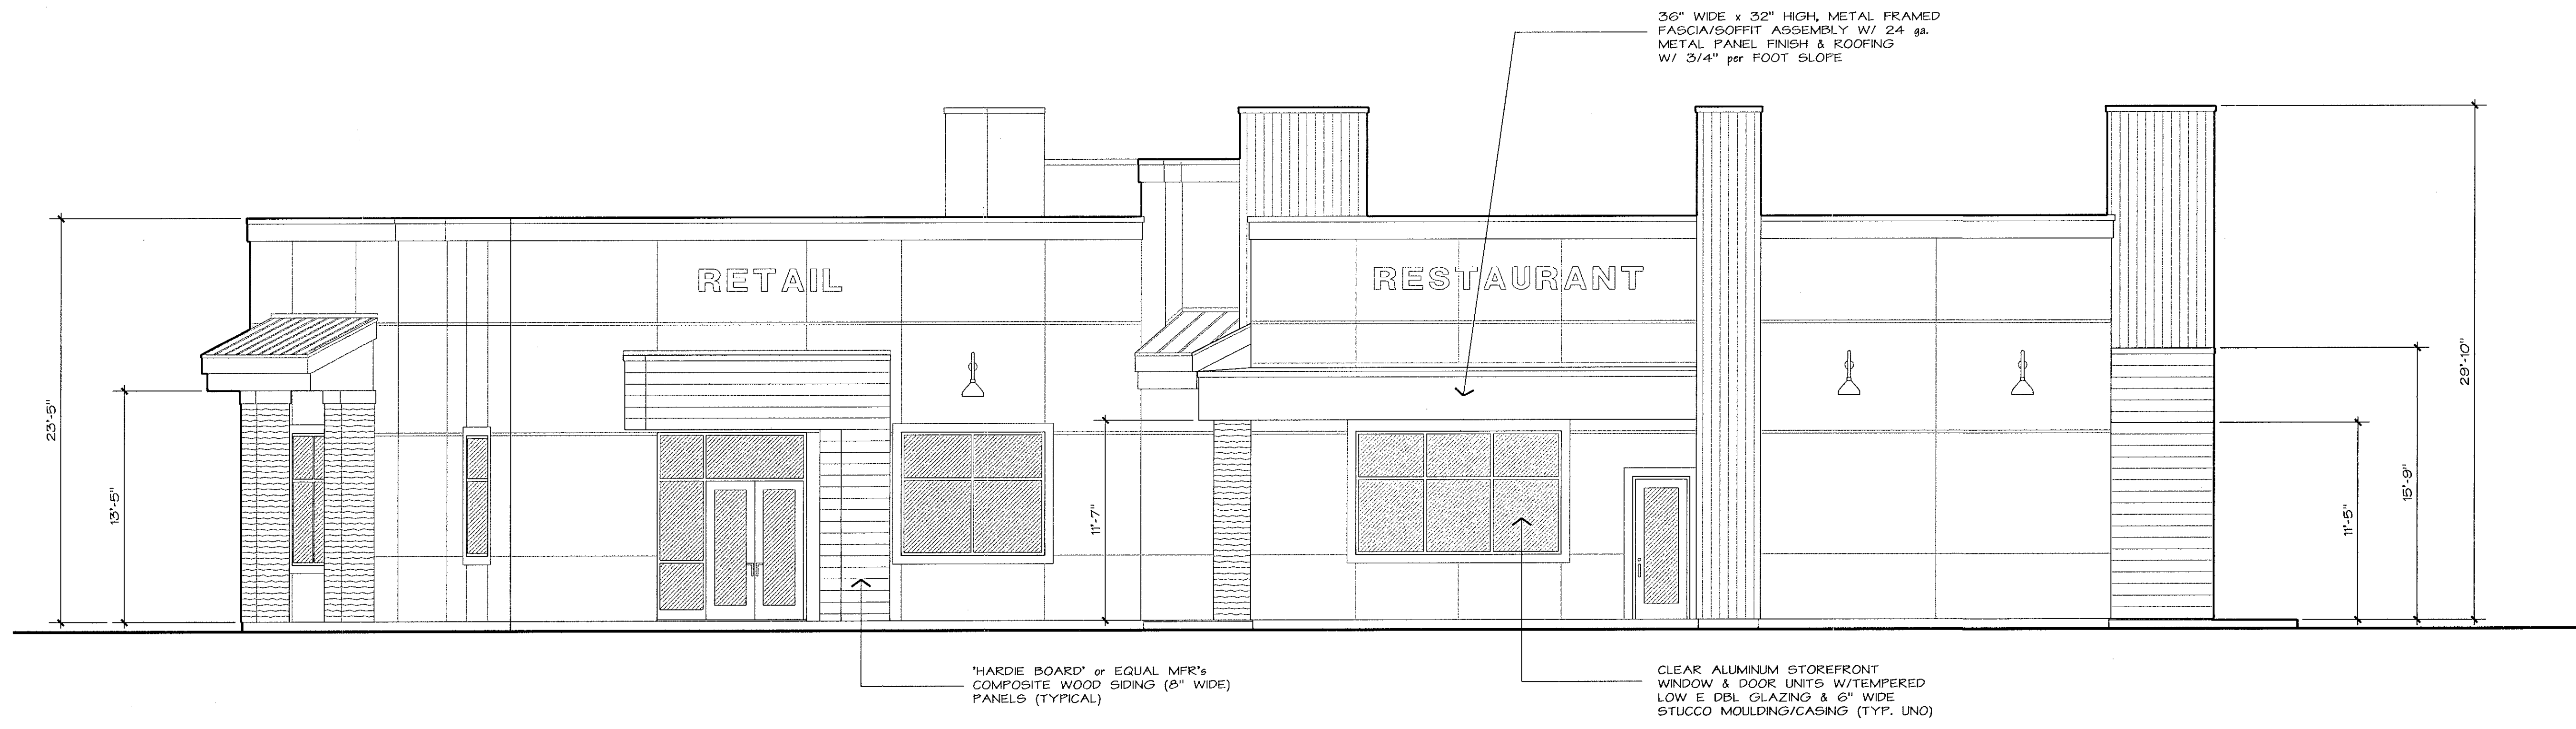

EAST ELEVATION

EXTERIOR ELEVATIONS CONT.
SCALE : 3/16" = 1'-0"

REVISIONS	

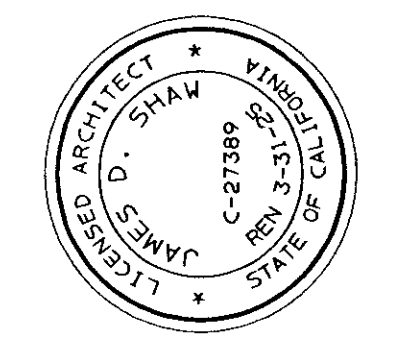

PROJECT NAME: PRELIM BUILDING DESIGN FOR :
MIN-LYN INVESTMENTS, LLC
 4220 N GOLDEN STATE BLVD.
 TURLOCK, CA

SHEET TITLE: EXTERIOR ELEVATIONS CONT.


DATE: 9/20/23

DRAWN BY: JDS

JOB NUMBER: 2311

SIGNATURE: _____

© 2023 YOSHINO-SHAW & ASSOCIATES

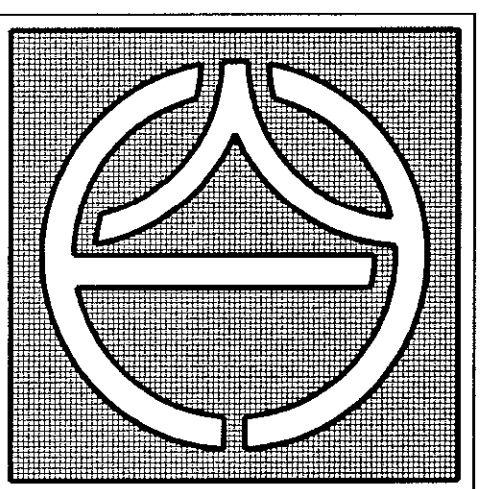

YOSHINO/SHAW & ASSOCIATES
 — Jim Shaw —
ARCHITECT
 1016 N. GOLDEN STATE BLVD
 TURLOCK, CA 95380
 PHONE (209) 667-2603
 FAX # (209) 667-2604
 Email: jshaw@fire2wire.com

SHEET NO.
A-3.1