


REVISIONS


PROJECT NAME: 2ND FLOOR ADDITION @ WAHL, WILMENSE & WILSON, LLP  
 401-405 E. MAIN STREET, TURLOCK, CA

SHEET TITLE: (S)ITE/FLOOR PLAN & PROJECT  
 DATE: 1/10/19  
 DRAWN BY: JS  
 JOB NUMBER: 1029

SIGNATURE: \_\_\_\_\_  
 © 2019 YOSHINO-SHAW & ASSOCIATES

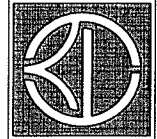


**YOSHINO-SHAW & ASSOCIATES**  
 - Jim Shaw - ARCHITECT

1018 N. Golden State Blvd., W  
 Turlock, CA 95251  
 FAX: (209) 667-5804  
 Email: jshaw@yoshino.com

SHEET NO. **A-1.1**

**SCOPE OF WORK:**  
 TO CONSTRUCT A 2ND FLOOR OFFICE ADDITION  
 WHICH STAYS A ELEVATOR OVER THE BUILDING  
 CONSTRUCTION PHASE, WHILE PROVIDING FULL  
 COMPLIANCE OF IBC CHAPTER 33 FIRE SAFETY  
 DURING THE RENOVEL WORK.

**BUILDING INFO:**  
 OCCUPANCY TYPE: B  
 TYPE OF CONSTRUCTION: V-B  
 (B)UILDING AREA = 8,151 sf.  
 HEIGHT: 20 Feet  
 SPRINKLERS: YES  
 (O)CCUPANT LOAD: +50 People  
 EXITS REQUIRED: 2  
 PARKING REQUIREMENTS: EXISTING FACILITIES

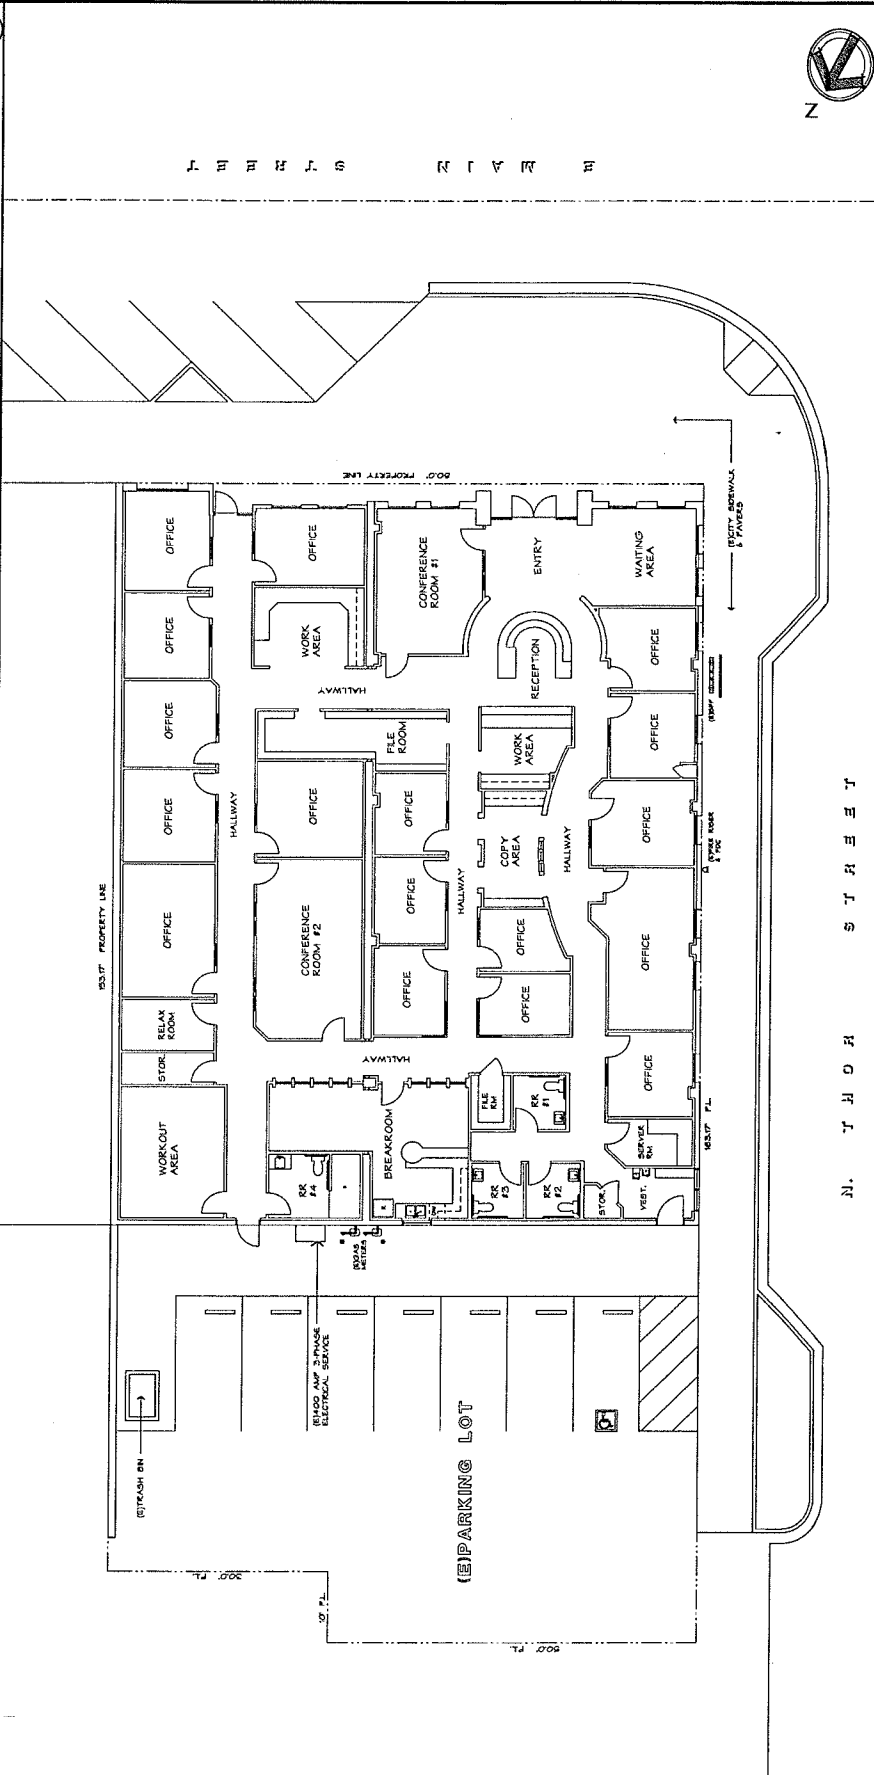

**PROJECT DATA**

**N. J. H. O. R. S. T. R. E. E. T.**

**EXISTING SITE/FLOOR PLAN**  
 SCALE: 1/8" = 1'-0"

PROJECT NAME: 2ND FLOOR ADDITION @:  
 401405 E. MAIN STREET  
 TURLOCK, CA


DATE: 1/0/19  
 DRAWN BY: JS  
 JOB NUMBER: 1029

PROJECT TITLE: (E)XTERIOR ELEVATIONS

© 2019 YOSHINO-SHAW & ASSOCIATES


STAMP: ARCHITECTS & ASSOCIATES  
 4778  
 10000

REVISIONS:

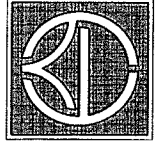


**YOSHINO-SHAW & ASSOCIATES**  
 ARCHITECT  
 - Jim Shaw  
 100 N. GATE, 3RD FL., W.  
 TURLOCK, CA 95300  
 Phone: (209) 667-2603  
 Fax: (209) 667-2604  
 Email: jshaw@yoshino.com


SHEET NO. **A-1.2**

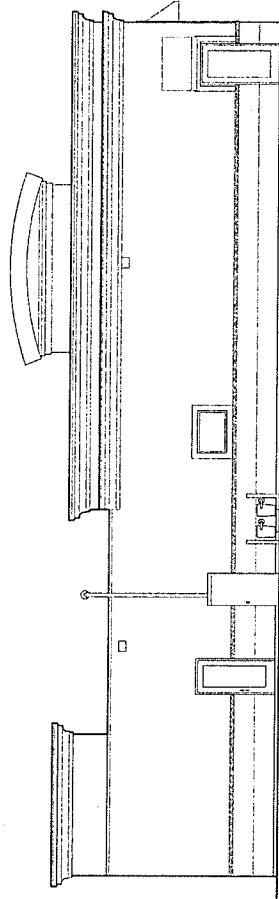

REAR (North) ELEVATION

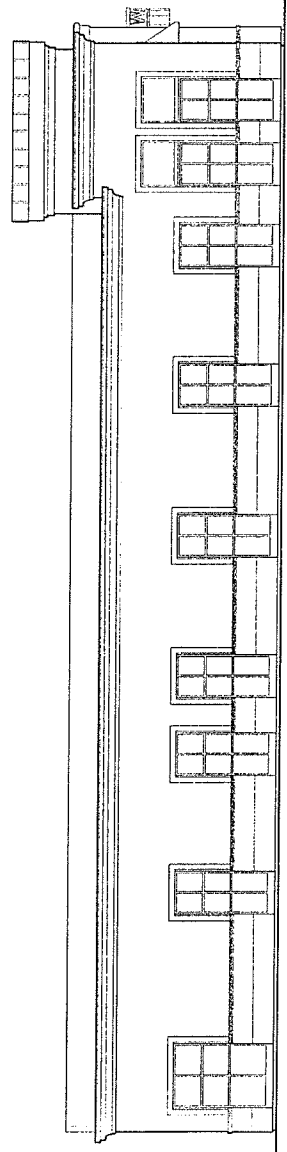

SIDE (West) ELEVATION

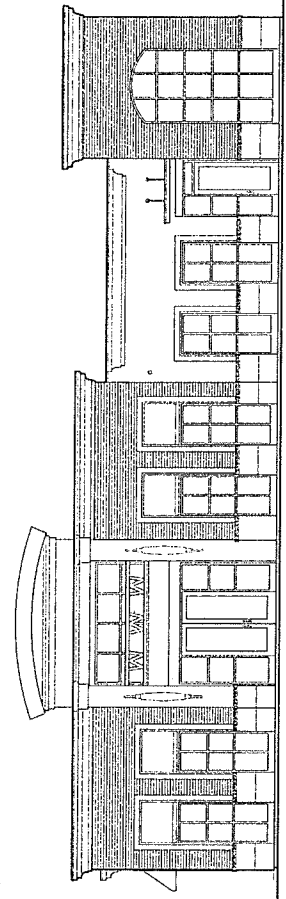

FRONT (South) ELEVATION

**A**


**EXISTING EXTERIOR ELEVATIONS**  
 SCALE: 3/16" = 1'-0"



© 2019 YOSHINO-SHAW & ASSOCIATES


PROJECT NAME: 2ND FLOOR ADDITION @:  
W.A.H.L. WILMENSE & WILSON, LLP  
401-405 E. MAIN STREET  
TURLOCK, CA

SHEET TITLE: PROPOSED 1ST FLOOR PLAN  
DATE: 1/10/19  
DRAWN BY: JS  
JOB NUMBER: 1829

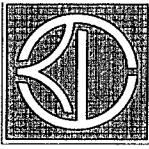

**YOSHINO-SHAW & ASSOCIATES**  
- Jim Shaw - ARCHITECT  
1016 N. Galois State Blvd., #1  
Turlock, CA 95350  
Phone (209) 667-2823  
Fax (209) 667-2824  
Email: jshaw@ysha.com

SHEET NO. **A-2.0**

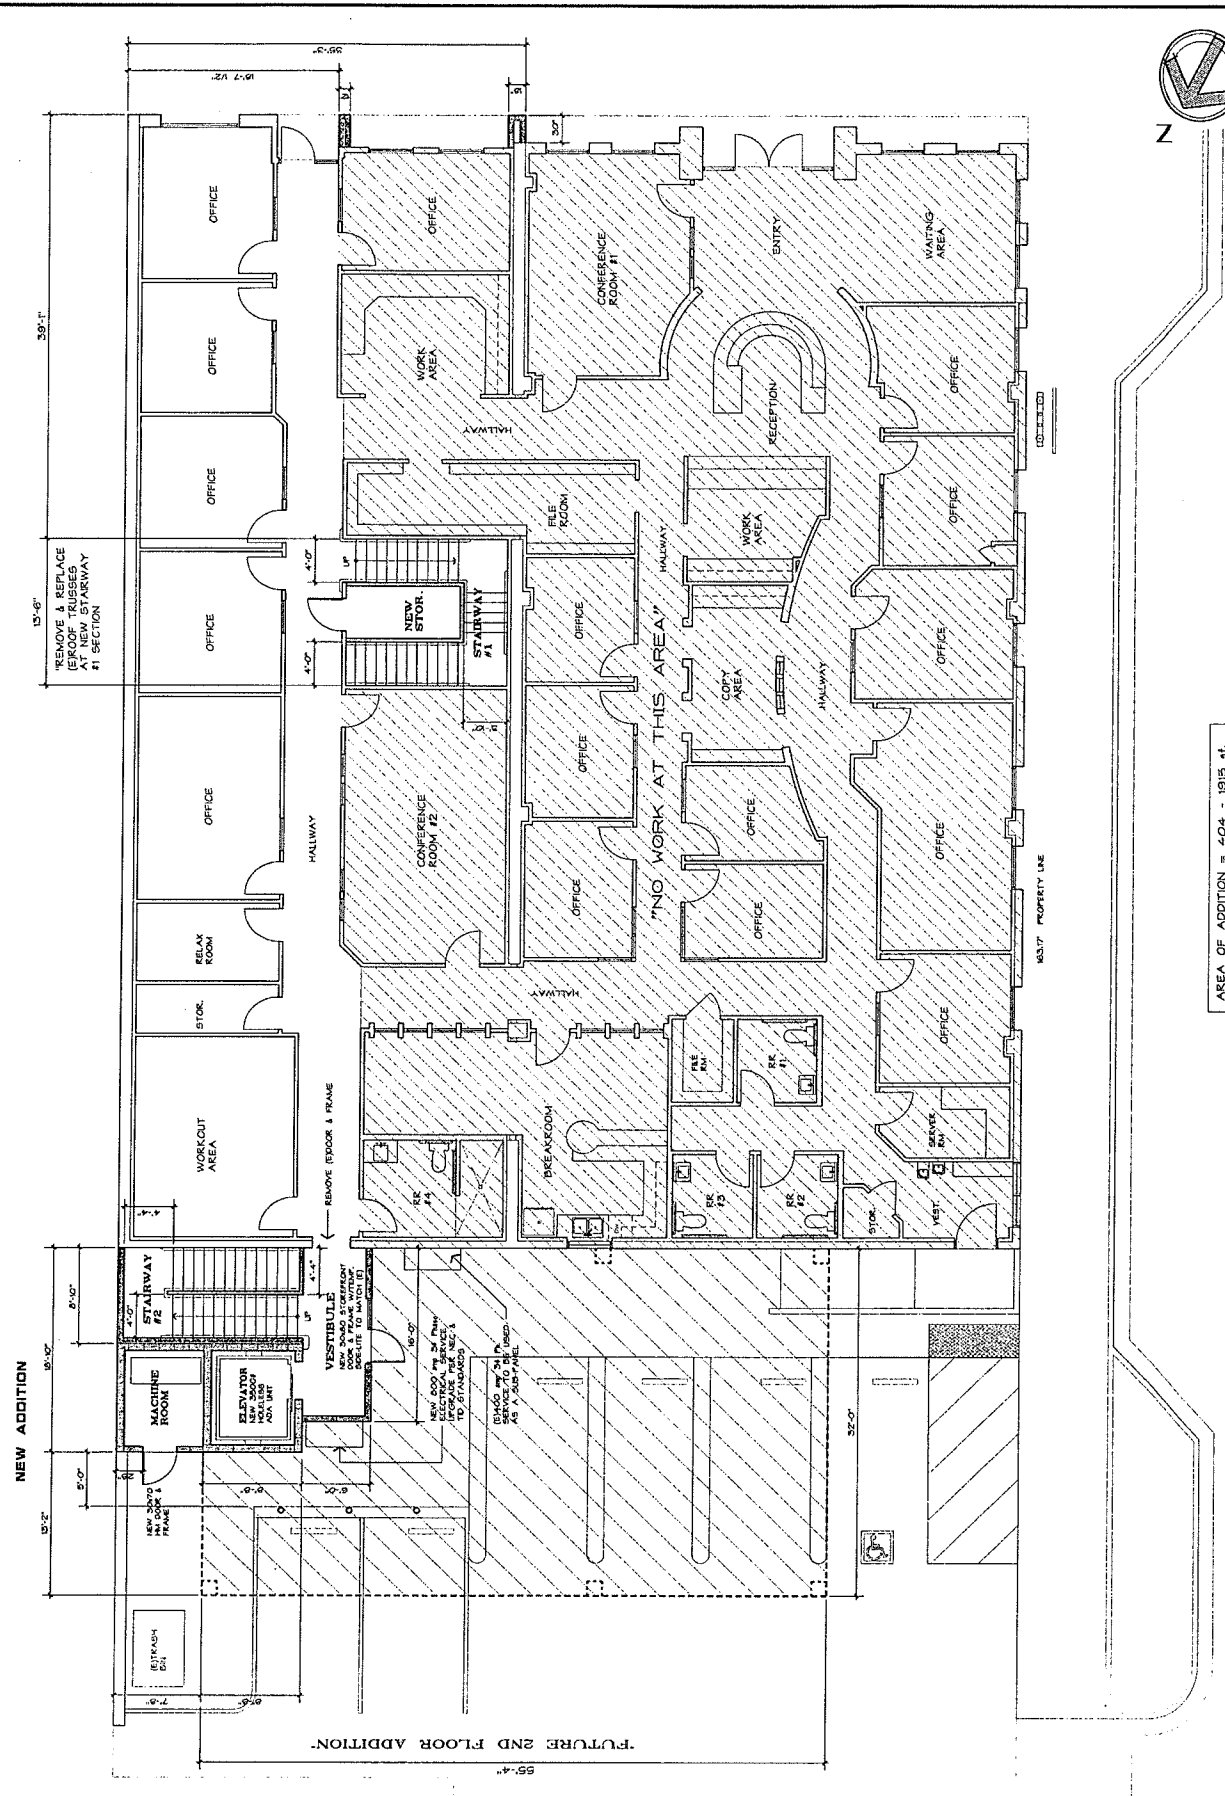

AREA OF ADDITION = 404 - 1915 sf.

**PROPOSED 1ST FLOOR PLAN**  
SCALE: 3/16" = 1'-0"


A

PROJECT NAME: 2ND FLOOR ADDITION @:  
 401405 E. MAIN STREET  
 TURLOCK, CA

SHEET TITLE: PROPOSED 2ND FLOOR PLAN  
 DATE: 11/01/19  
 DRAWN BY: JS  
 JOB NUMBER: 1829


SIGNATURE: \_\_\_\_\_  
 © 2019 YOSHINO-SHAW & ASSOCIATES

REVISIONS:

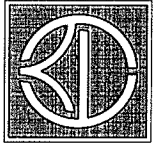

**YOSHINO-SHAW & ASSOCIATES**  
 - Jim Shaw - ARCHITECT  
 1015 N. GALE STREET, RM. 10  
 TURLOCK, CA 95350  
 Phone: (209) 667-2603  
 Fax: (209) 667-2604  
 Email: jshaw@yoshinoshaw.com


SHEET NO. **A-2.1**

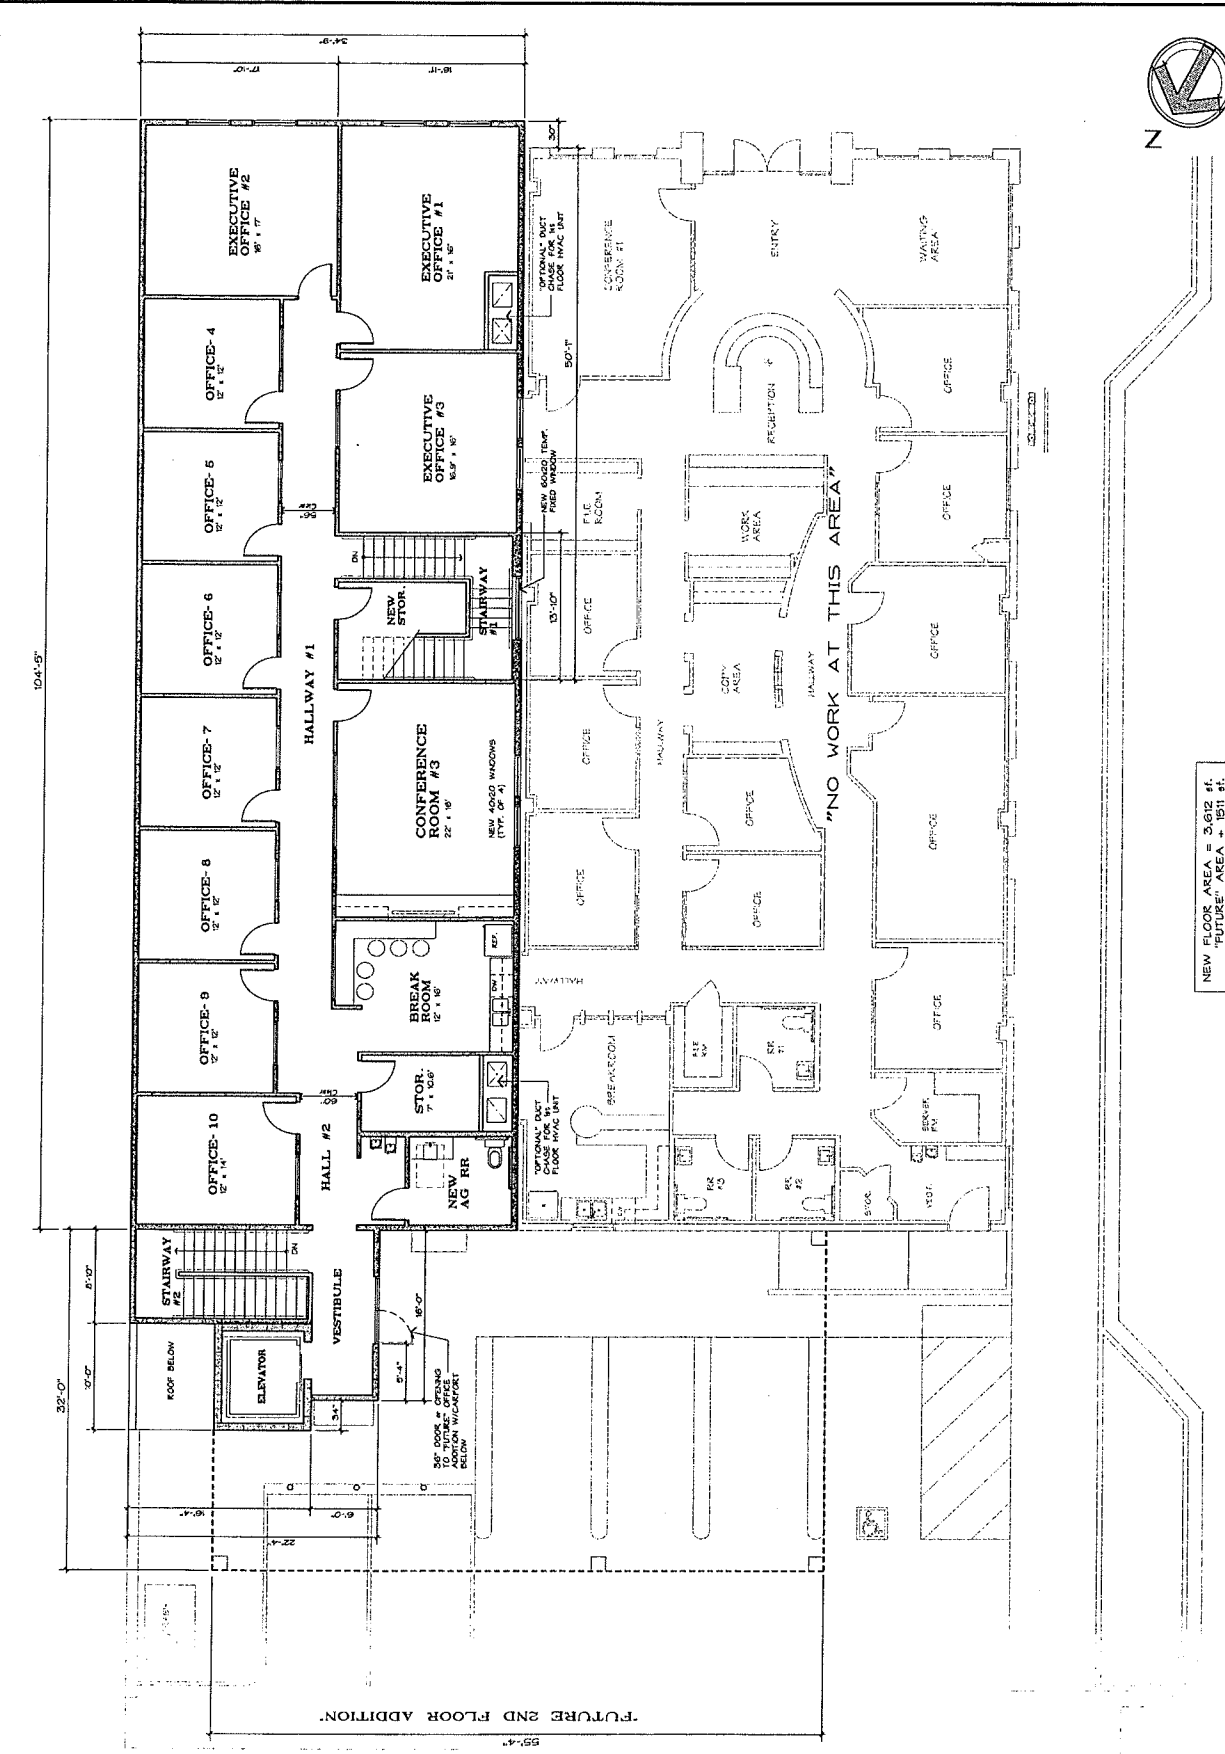

NEW FLOOR AREA = 3,612 sq. ft.  
 "FUTURE" AREA = 151 sq. ft.



**PROPOSED 2ND FLOOR PLAN**  
 SCALE: 3/8" = 1'-0"

A

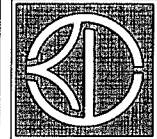

**YOSHINO-SHAW & ASSOCIATES**  
 - Jim Shaw - ARCHITECT  
 1015 N. Gable Street, Suite 101  
 Turlock, CA 95350  
 Phone: (209) 667-2603  
 Fax: (209) 667-2604  
 Email: jshaw@yoshino-shaw.com

SHEET NO. **A-9.0**

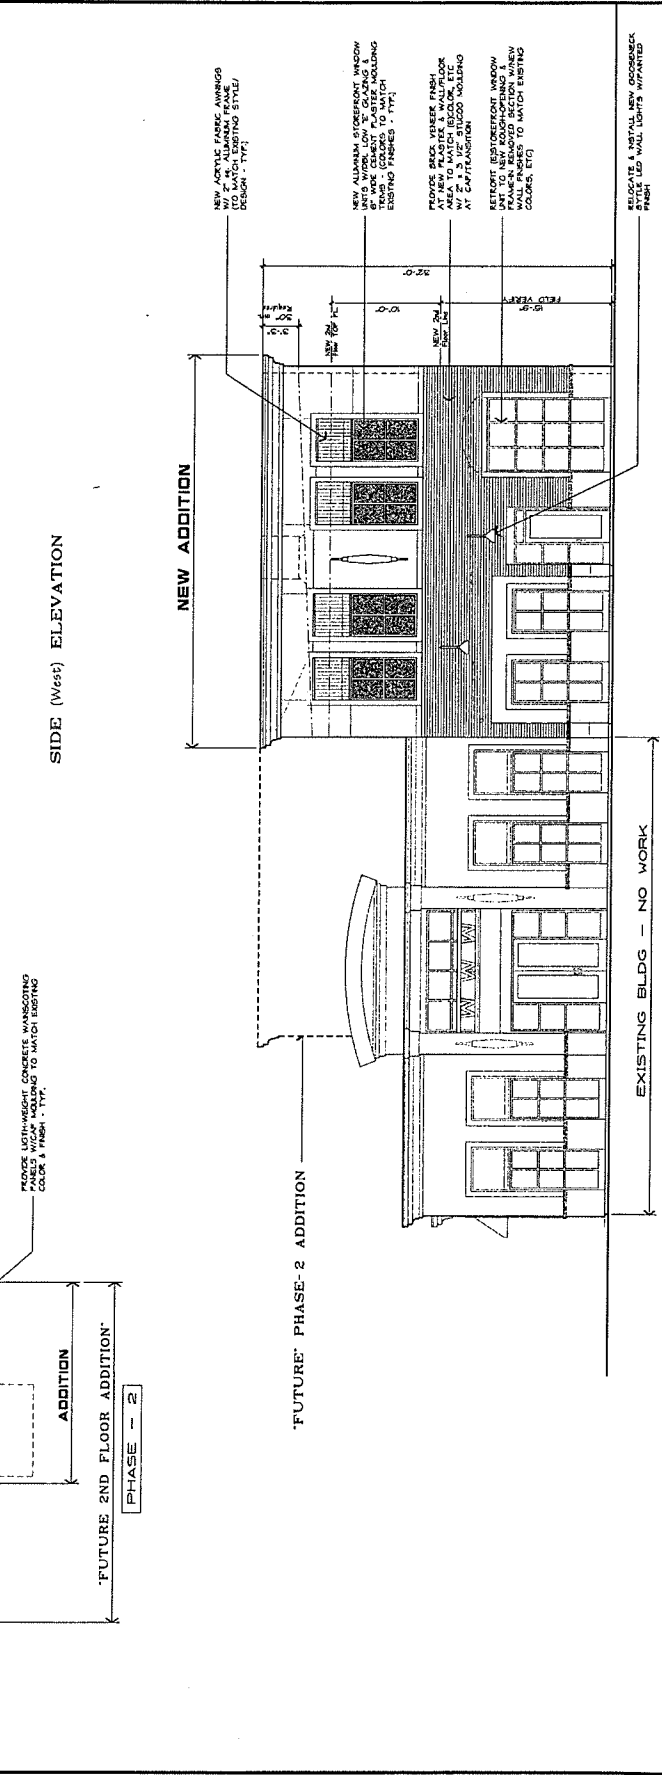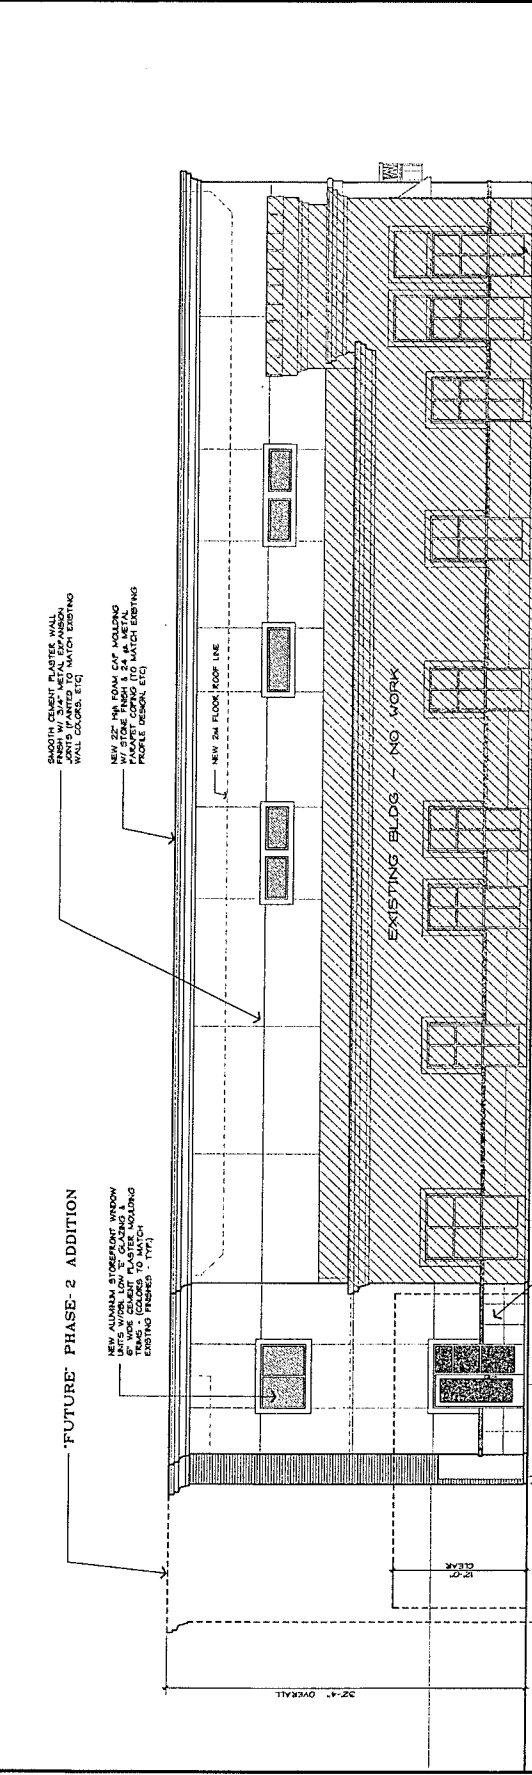

**NEW EXTERIOR ELEVATIONS**  
 SCALE: 3/8" = 1'-0"

**PHASE -- 2**


**NEW 2ND FLOOR ADDITION**

**EXISTING BLDG - NO WORK**

**NEW ADDITION**


**FRONT (South) ELEVATION**

**SIDE (West) ELEVATION**

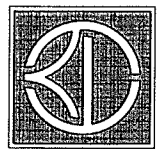

**YOSHINO-SHAW & ASSOCIATES**  
 ARCHITECT  
 - Jim Shaw -  
 506 N. Graham Street Bldg. 'A'  
 Turlock, CA 95300  
 Phone (209) 667-2600  
 Fax (209) 667-2600  
 Email: jshaw@yoshino-shaw.com

SHEET NO. **A-3.1**

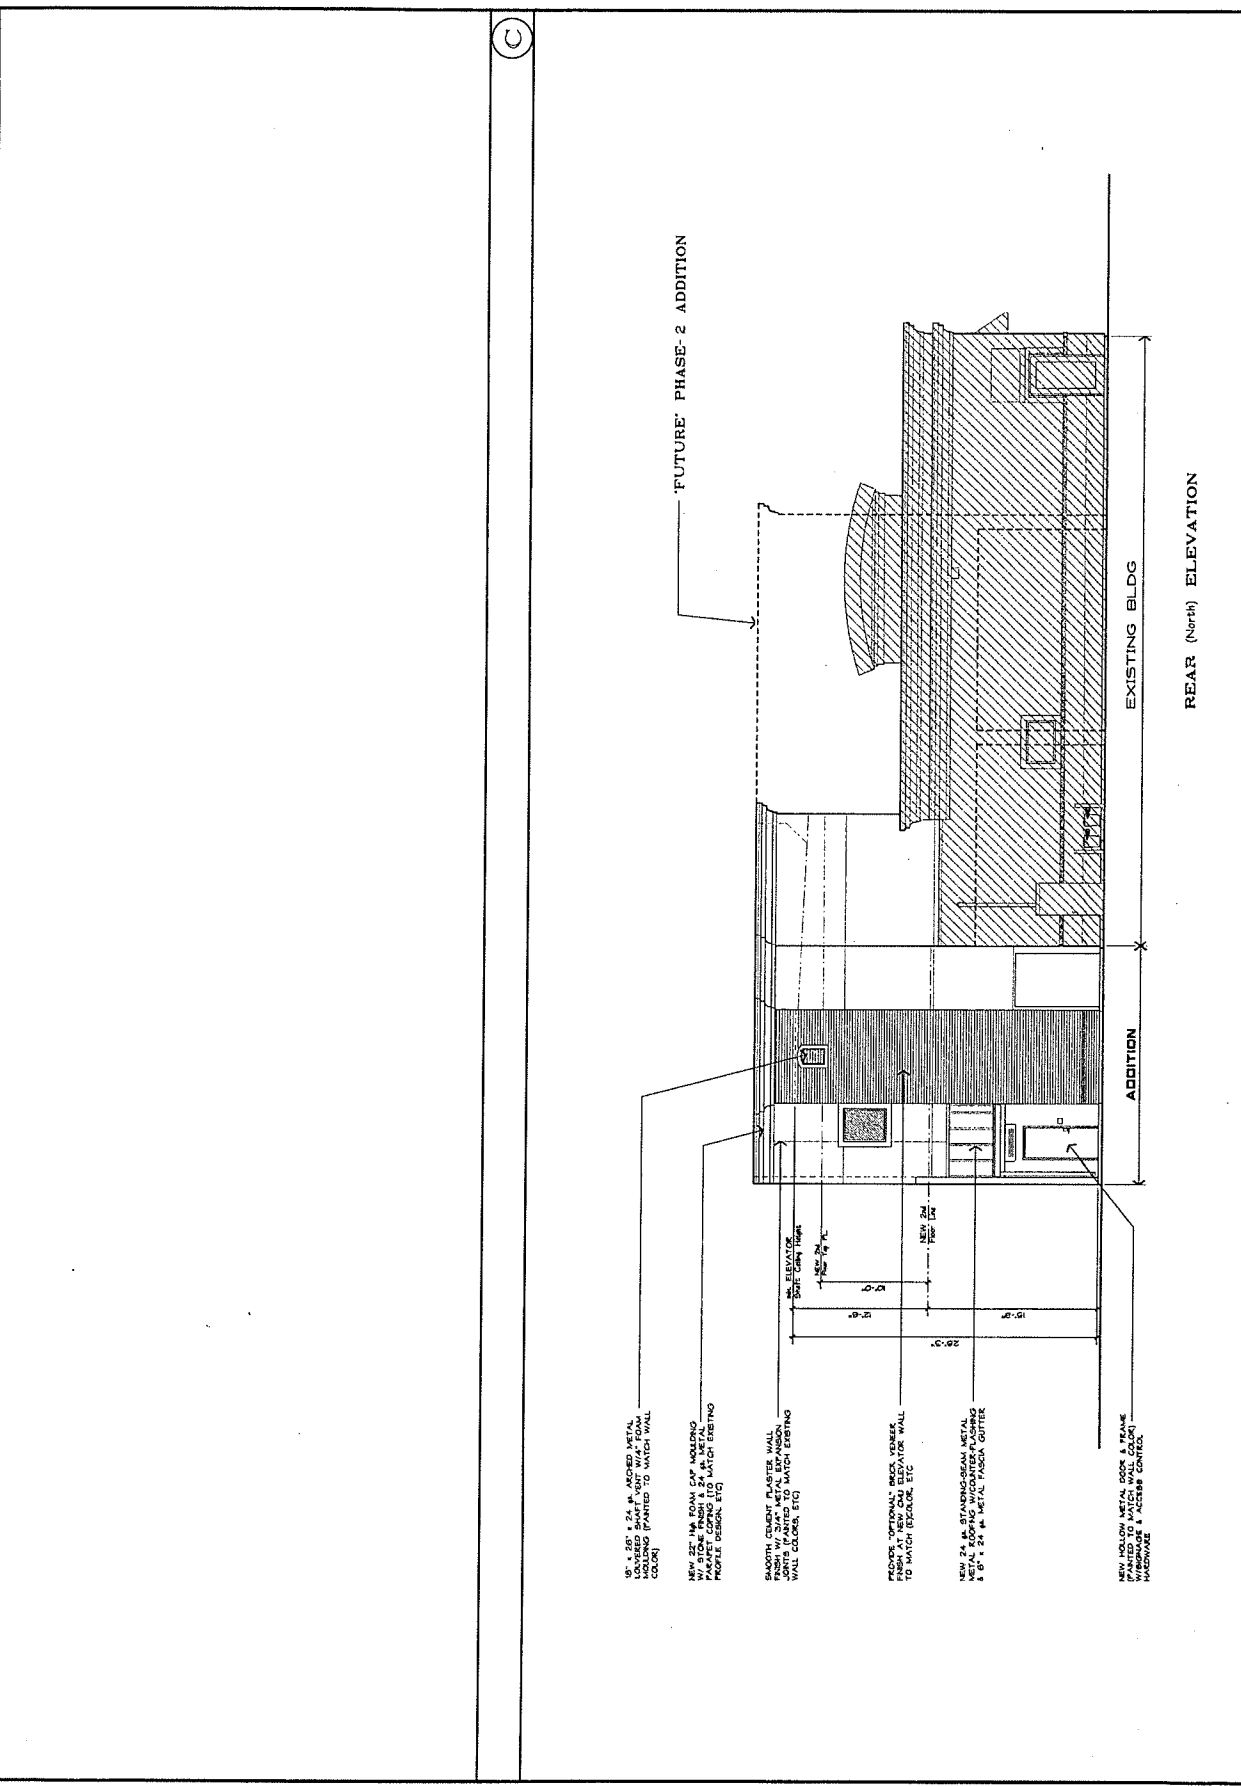

REAR (North) ELEVATION  
 SCALE: 3/16" = 1'-0"  
**NEW EXTERIOR ELEVATIONS**