


A  
B  
C  
D  
E  
F  
G  
H  
I  
J  
K  
L  
M  
N  
O

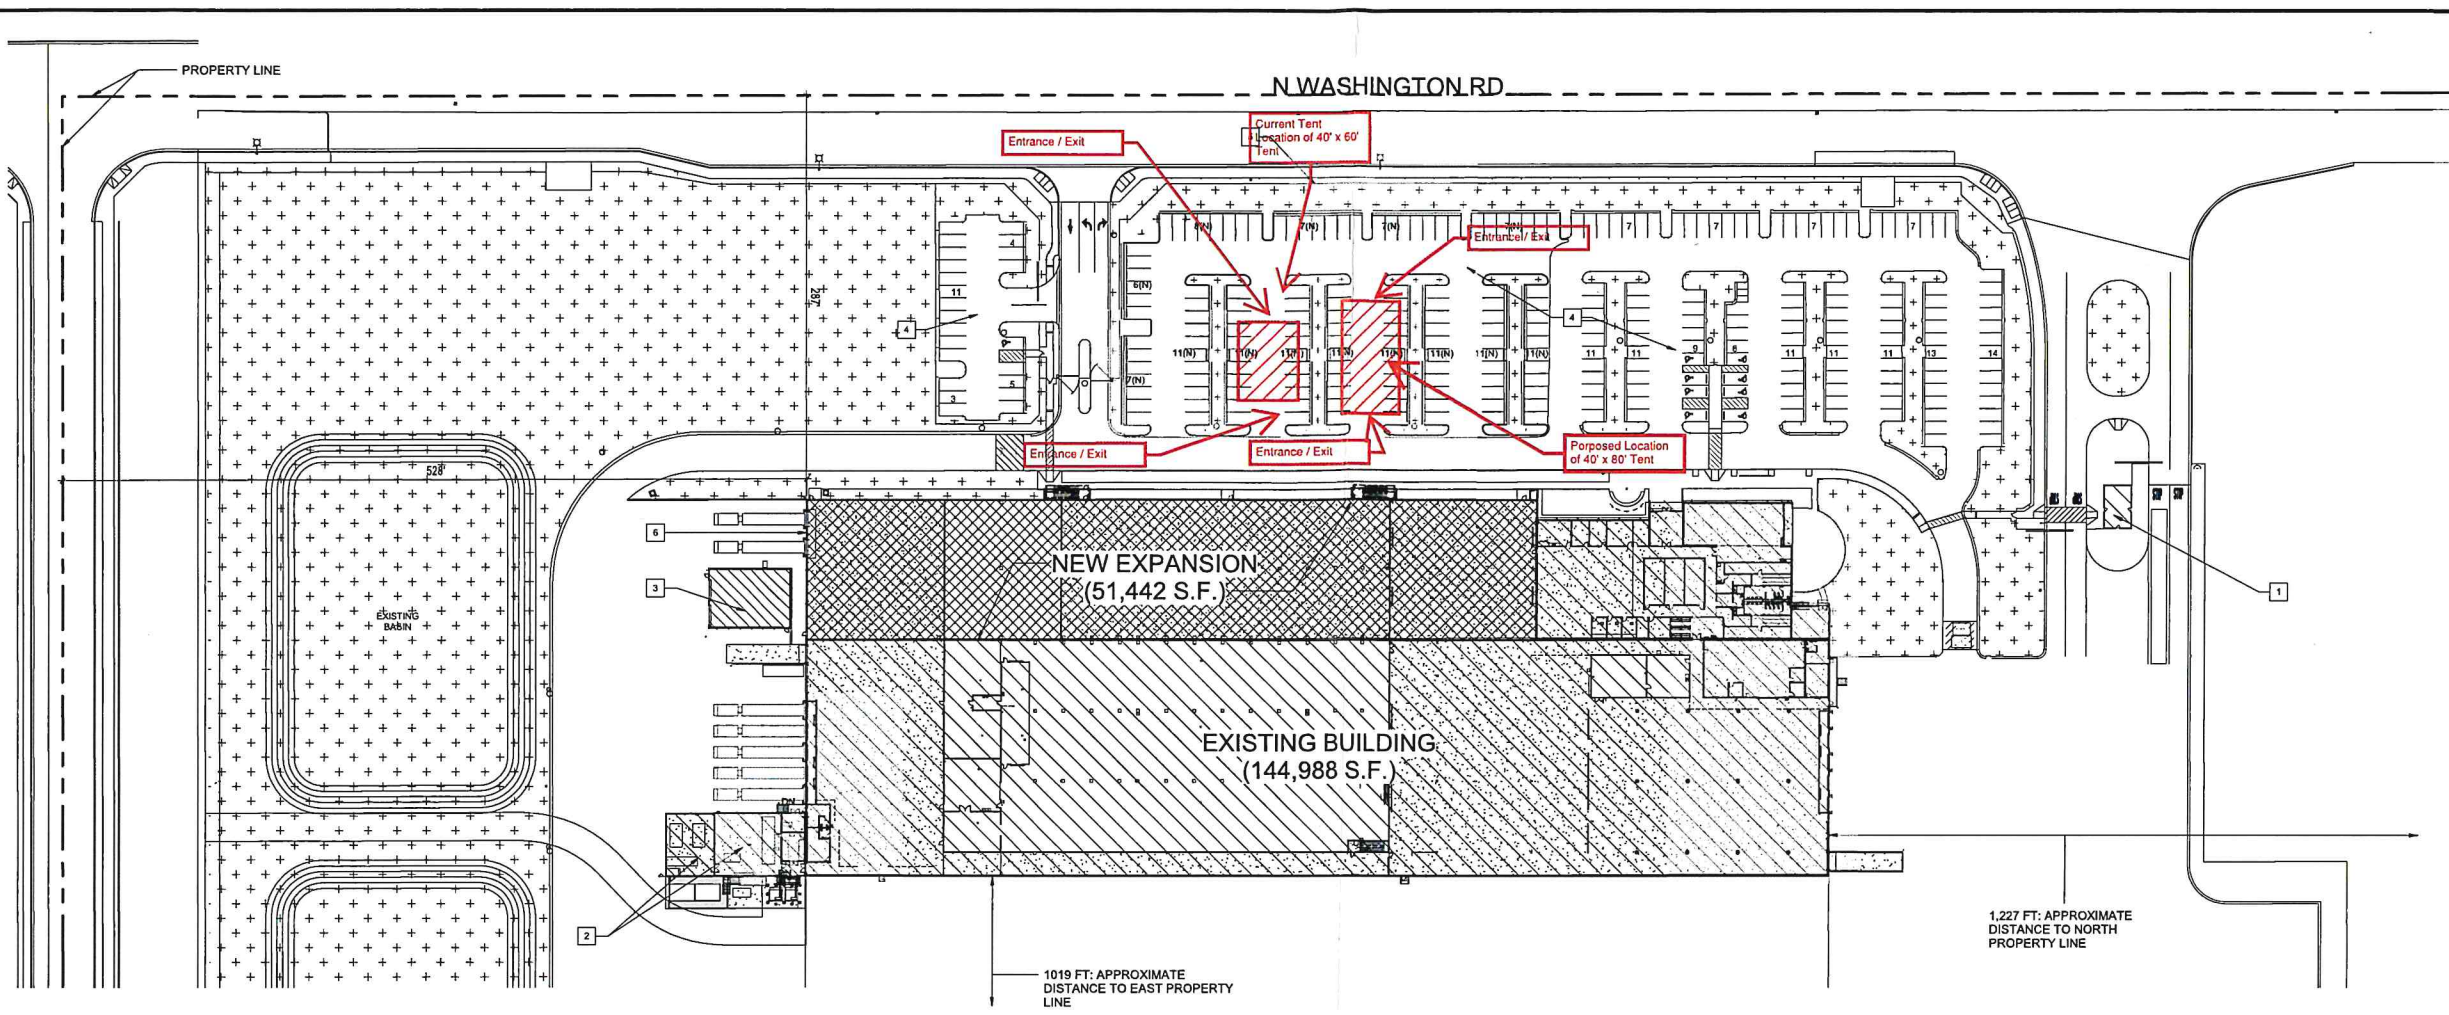

**2 SITE PLAN**  
SCALE: 1" = 50'-0"

**KEYNOTES:**

1	EXISTING GUARD HOUSE.
2	EXISTING CHILLER AND BOILER ROOM.
3	EXISTING WASTE WATER TREATMENT.
4	EXISTING PARKING.
5	EXISTING TUBE STEEL FENCE, TYPICAL.
6	NEW LOADING DOCK(2)

**EXISTING PARKING COUNT (SOUTH LOT)**

STANDARD STALL	22
VAN ACCESSIBLE	1

**EXISTING PARKING COUNT (NORTH LOT)**

STANDARD STALL	119
ACCESSIBLE	6
VAN ACCESSIBLE	2

**NEW PARKING (NORTH LOT)**  
NEW PARKING SCOPE OF WORK WILL BE UNDER SEPARATE PERMIT

STANDARD STALL	130
----------------	-----

**THE AUSTIN COMPANY**  
6410 OAK CANYON  
IRVINE, CA 92618  
949.451.9000  
www.theaustin.com

LICENSED ARCHITECT  
ALEX CARROLL  
C-23825  
REN 1031219

**NOT FOR CONSTRUCTION**

CONSULTANTS

---

OWNER

**BLUE DIAMOND GROWERS**

PROJECT TITLE

**TURLOCK PHASE 2 EXPANSION-SHELL ONLY**

1300 N Washington Rd,  
Turlock, CA 95380

REVISION HISTORY	DESCRIPTION

Copyright THE AUSTIN COMPANY 2013

PROJECT NUMBER 17446D0.07  
FILE NAME 17446D0.07A010-.pdf  
DRAWN BY Author  
CHECKED BY Checker  
SHEET TITLE

**SITE PLAN**

SHEET NUMBER **A010** ISSUE



12/17/2016 5:08:59 PM