## City of Turlock

County of Stanislaus

State of California

# HEDSTROM ROAD REHABILITATION





AREA MAP

NO SCALE




16 GRADING PLAN— DETAILS—ADA RAMPS 17 GRADING PLAN— DETAILS—ADA RAMPS 18 GRADING PLAN— DETAILS—ADA RAMPS

Know what's below.

Call before you dig.



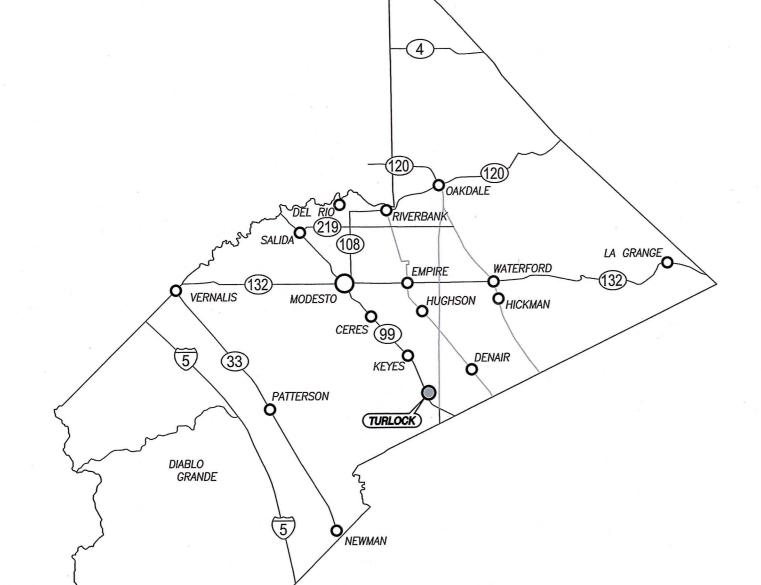

STANISLAUS COUNTY
NO SCALE

CITY ENGINEER APPROVAL

APPROVED BY THE CITY OF TURLOCK


GARY TAYLOR, P.E.

INTERIM CITY ENGINEER

RCE:



PLANS APPROVAL DATE

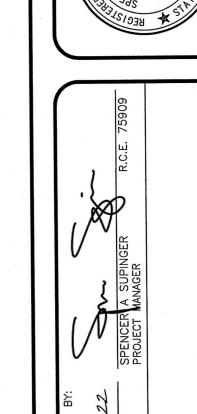



### **CONSTRUCTION NOTES**

- 1. CONTRACTOR SHALL CALL UNDERGROUND SERVICE ALERT (USA) AT 811 OR 1-800-227-2600 A MINIMUM OF 48 HOURS PRIOR
- 2. CONTRACTOR SHALL POTHOLE EXISTING UTILITIES AT ALL PROPOSED UTILITY CROSSINGS PRIOR TO CONSTRUCTION TO VERIFY LOCATION AND DEPTH OF EXISTING UTILITIES. ALSO POTHOLE EXISTING WATER AND SEWER LINES AT CONNECTION POINTS TO VERIFY LOCATION, DEPTH, MATERIAL AND SIZE.

#### GENERAL NOTES

- 1. ALL WORK SHALL CONFORM TO THE 2018 EDITION OF THE STATE OF CALIFORNIA DEPARTMENT OF TRANSPORTATION STANDARD PLANS AND SPECIFICATIONS, THE 2014 EDITION OF THE CALIFORNIA MANUAL ON UNIFORM TRAFFIC CONTROL DEVICES (CA MUTCD), THE LATEST EDITION OF THE CITY OF TURLOCK IMPROVEMENT STANDARDS, THE SPECIFICATIONS, AND THE SPECIAL PROVISIONS. THE CONTRACTOR SHALL VERIFY THE INFORMATION SHOWN ON THESE PLANS WITH THE REFERENCED DOCUMENTS AND NOTIFY THE CITY OF ANY DISCREPANCIES 48-HOURS PRIOR TO COMMENCING WORK. WHERE CITY STANDARD DETAILS ARE SHOWN AS MODIFIED ON THESE PLANS, THE MODIFIED DETAIL SHALL BE USED.
- 2. CONTRACTOR SHALL NOT DISTURB SURVEY MONUMENTS/BENCHMARKS WITHOUT THE CITY'S CONSENT. CONTRACTOR SHALL NOTIFY CITY LAND SURVEYOR 5 WORKING DAYS PRIOR TO DISTURBING ANY SURVEY MONUMENTS OR BENCHMARKS. ANY MONUMENTS OR BENCHMARKS DISTURBED BY THE CONTRACTOR WITHOUT NOTIFYING THE CITY AND RECEIVING APPROVAL PRIOR TO DISTURBANCE WILL BE REPLACED AT CONTRACTOR'S EXPENSE IN ACCORDANCE WITH CITY STANDARDS.
- 3. CONTRACTOR SHALL PRESERVE ALL CONSTRUCTION SURVEY STAKES AND PROPERTY LINE MARKERS WHEN REASONABLY POSSIBLE. ANY STAKES OR MARKERS REQUIRING REPLACEMENT SHALL BE AT THE CONTRACTOR'S EXPENSE.
- 4. CONTRACTOR AGREES THAT IN ACCORDANCE WITH GENERALLY ACCEPTED CONSTRUCTION PRACTICES THE CONTRACTOR WILL BE REQUIRED TO ASSUME SOLE AND COMPLETE RESPONSIBILITY FOR THE JOB SITE CONDITIONS DURING CONSTRUCTION, INCLUDING SAFETY OF ALL PERSONS AND PROPERTY. THIS REQUIREMENT SHALL BE MADE TO APPLY CONTINUOUSLY AND NOT BE LIMITED TO NORMAL WORKING HOURS.
- 5. CONTRACTOR SHALL PROPERLY DISPOSE OF ALL WASTE MATERIALS AND SALVAGE OR RELOCATE OTHER STRUCTURES AS SHOWN ON THE PLANS OR AS DIRECTED BY THE
- 6. CONTRACTOR SHALL KEEP THE WORK SITE CLEAN AND FREE FROM RUBBISH AND DEBRIS THROUGH ALL PHASES OF CONSTRUCTION.
- 7. CONTRACTOR SHALL MAINTAIN DUST CONTROL ABOUT THE SITE OF WORK AS SPECIFIED BY CALTRANS STANDARD SPECIFICATIONS 2018.
- 8. CONTRACTOR SHALL NOTIFY THE CITY AT LEAST 7 DAYS PRIOR TO COMMENCING WORK.
- 9. CONTRACTOR IS RESPONSIBLE FOR OBTAINING ALL PERMITS. CONTRACTOR SHALL SCHEDULE INSPECTIONS AND MATERIALS TESTING THROUGH THE PUBLIC WORKS INSPECTOR. THE CITY WILL PROVIDE AN INSPECTOR AND A TESTING LAB FOR THIS
- 10. THE CITY OF TURLOCK SHALL INSPECT ALL WORK FOR CONFORMANCE TO THE PLANS, SPECIFICATIONS, AND CONTRACT DOCUMENTS. PRIOR TO CONSTRUCTION, THE CONTRACTOR SHALL BE RESPONSIBLE FOR VERIFYING ALL ITEMS THAT REQUIRE INSPECTION WITH THE CITY INSPECTOR. REINFORCING SHALL NOT BE ENCASED IN CONCRETE WITHOUT PRIOR CITY INSPECTIONS. LIKEWISE, CONCRETE AND OTHER IMPROVEMENTS SHALL NOT BE COVERED WITH EARTH PRIOR TO CITY INSPECTION. ANY INSPECTIONS TO BE PERFORMED BY THE CITY SHALL REQUIRE 2 WORKING DAYS NOTICE. ANY WORK CONCEALED WITHOUT INSPECTION WILL BE SUBJECT TO REMOVAL AND REPLACEMENT AT THE CONTRACTOR'S EXPENSE.
- 11. INSTALL APPROVED TRAFFIC CONTROL SIGNS PRIOR TO ANY WORK.
- 12. CONTRACTOR SHALL SWEEP ALL STREETS, ALLEYS AND WALKS PRIOR TO CITY ACCEPTANCE OF IMPROVEMENTS.
- 13. AT LEAST 5 WORKING DAYS PRIOR TO CONSTRUCTION, THE CONTRACTOR SHALL VERIFY THE INFORMATION SHOWN ON THESE PLANS WITH THE REFERENCED DOCUMENTS AND NOTIFY THE CITY OF ANY DISCREPANCIES, NOTIFY THE CITY OF ANY AND ALL CONFLICTS BETWEEN THIS SET OF PLANS AND THE ACTUAL SITE CONDITIONS, AND NOTIFY THE CITY WHEN CONSTRUCTION WILL COMMENCE.
- 14. CONTRACTOR SHALL PROVIDE PEDESTRIAN, VEHICLE, WORKER AND TREE PROTECTION AS NECESSARY FOR THE FULL DURATION OF THE PROJECT.
- 15. CONTRACTOR SHALL PERFORM ALL WORK NECESSARY TO COMPLETE THE CONTRACT IN A SATISFACTORY MANNER PROVIDING ALL MATERIALS, LABOR, EQUIPMENT AND INCIDENTALS NECESSARY TO COMPLETE THE WORK UNLESS SPECIFIED OTHERWISE.
- 16. THE CONTRACTOR SHALL PROVIDE FOR INGRESS AND EGRESS FOR PRIVATE PROPERTY ADJACENT TO WORK THROUGHOUT THE PERIOD OF CONSTRUCTION.
- 17. THE CONTRACTOR SHALL PROVIDE ALL LIGHTS, SIGNS, BARRICADES, FLAGMEN OR OTHER DEVICES NECESSARY TO PROVIDE FOR SAFETY.
- 18. THE LOCATION OF EXISTING UNDERGROUND UTILITIES, AS SHOWN ON THESE PLANS, ARE BASED ON THE BEST INFORMATION AVAILABLE; HOWEVER, THE CITY AND ITS CONSULTANTS ASSUME NO RESPONSIBILITY FOR THE ACCURACY OF THE INFORMATION CONTRACTOR SHALL COOPERATE WITH ALL UTILITY COMPANIES AND OTHER CONTRACTORS WORKING WITHIN THE LIMITS OF THE PROJECT.
- 19. THE CONTRACTOR SHALL NOTIFY UTILITY COMPANIES AT LEAST 5 WORKING DAYS IN ADVANCE OF CONSTRUCTION TO FIELD LOCATE UTILITIES. CALL "UNDERGROUND SERVICE ALERT" (U.S.A.) AT 1-800-227-2600 OR 811. IT SHALL BE THE RESPONSIBILITY OF THE CONTRACTOR TO DETERMINE THE EXISTENCE AND LOCATION OF THOSE UTILITIES SHOWN ON THESE PLANS OR INDICATED IN THE FIELD BY LOCATION OF SERVICES. ANY ADDITIONAL COSTS INCURRED AS A RESULT OF THE CONTRACTOR'S FAILURE TO VERIFY LOCATIONS OF EXISTING UTILITIES PRIOR TO BEGINNING OF CONSTRUCTION IN THEIR VICINITY SHALL BE BORNE BY THE CONTRACTOR AND ASSUMED INCLUDED IN THE CONTRACT UNIT PRICE.
- 20. ALL EXISTING REMAINING UTILITIES AND REMAINING IMPROVEMENTS IN PUBLIC RIGHT-OF-WAY THAT BECOME DAMAGED DURING CONSTRUCTION SHALL BE COMPLETELY RESTORED TO THE SATISFACTION OF THE CITY, AT THE CONTRACTOR'S SOLE EXPENSE.
- 21. ANY RELOCATION OF PUBLIC UTILITIES SHALL BE CONDUCTED IN ACCORDANCE WITH ANY AND ALL REQUIREMENTS OF THE UTILITY COMPANY, INCLUDING FEES, BONDS, PERMITS AND WORKING CONDITIONS, ETC.
- 22. SHOULD IT APPEAR THAT THE WORK TO BE DONE OR ANY MATTER RELATIVE HERETO IS NOT SUFFICIENTLY DETAILED OR EXPLAINED ON THESE PLANS, THE CONTRACTOR SHALL CONTACT THE CITY ENGINEER FOR SUCH FURTHER EXPLANATIONS AS MAY BE
- 23. THE LIMITS OF WORK ARE ENCOMPASSED BY THE RIGHT OF WAY AND SHALL INCLUDE ONLY SUCH WORK AS IS SHOWN ON THESE PLANS OR AS SPECIFIED IN THE SPECIFICATIONS OR OTHER CONTRACT DOCUMENTS.

- 24. ANY LANDSCAPING AND/OR IRRIGATION DISTURBED OR DESTROYED BY CONSTRUCTION ACTIVITIES SHALL BE REPLACED IN-KIND.
- 25. ALL SALVAGED MATERIALS SHALL BE DELIVERED TO THE CITY OF TURLOCK CORPORATION YARD. THE CONTRACTOR SHALL NOTIFY THE CITY AT LEAST 24 HOURS PRIOR TO DELIVERY. THE CONTRACTOR SHALL PROVIDE ADEQUATE MEANS FOR SAFELY
- 26. THE CONTRACTOR SHALL PROVIDE WRITTEN AND VERBAL NOTIFICATION TO RESIDENTS WITHIN 5 DAYS IN ADVANCE OF CONSTRUCTION.
- 27. THE DEPTHS OF THE EXISTING DRY UTILITIES (CABLE, PHONE, POWER, VEHICLE DETECTION AND TRAFFIC SENSOR LINES), WATER MAINS, AND GAS MAINS SHALL BE VERIFIED BY THE CONTRACTOR, AS NEEDED TO CONSTRUCT THE PROJECT. THE CITY AND ITS CONSULTANT MAKE NO REPRESENTATION REGARDING THE DEPTH OF THE EXISTING UTILITIES, AND DO NOT ASSUME RESPONSIBILITY FOR THE ACCURACY OF UTILITIES SHOWN ON THESE PLANS.
- 28. THE CONTRACTOR SHALL REPAIR AND REPLACE ALL CURB, GUTTER, PAVEMENT, SIDEWALK. VAULTS. MAILBOXES, AND OTHER STRUCTURES DAMAGED DURING THE COURSE OF CONSTRUCTION AT HIS OWN EXPENSE.
- 29. DURING SITE CONSTRUCTION, ANY PUBLIC STREETS FRONTING THE PROJECT SHALL BE KEPT CLEAR OF ANT CONSTRUCTION OR LANDSCAPING DEBRIS AND SHALL NOT BE USED AS STORAGE ARE FOR EQUIPMENT, MATERIALS OR OTHER ITEMS.
- 30. ALL TRENCH REPAIR SHALL BE DONE PER THE CURRENT CITY OF TURLOCK STANDARD SPECIFICATIONS AND ERRATA NO. 1.
- 31. CONTRACTOR TO POTHOLE AND VERIFY THE LOCATION AND DEPTH OF EXISTING UTILITIES PRIOR TO CONSTRUCTION AND NOTIFY ENGINEER OF ANY POTENTIAL CONFLICTS FOR PLACEMENT OF NEW STORM LINE.
- 32. REPLACE ANY IRRIGATION AND LANDSCAPE IN KIND IF DISTURBED BY DEMOLITION AND/OR CONSTRUCTION. LANDSCAPING RESTORATION SHALL BE PART OF THE ORIGINAL BID PRICE. IRRIGATION ADJUSTMENTS SHALL BE PAID FOR AS PART OF THE ALLOWANCE PROVIDED ON THE BID FORM.
- 33. PROTECT IN PLACE ALL EXISTING UTILITIES, UNLESS OTHERWISE NOTED IN PLANS.
- 34. CONTRACTOR SHALL MAINTAIN ACCESS FOR GARBAGE PICKUPS BY TURLOCK SCAVENGERS ON EVERY WEDNESDAY.

4. BE AUTHORIZED BY THE CITY.


35. CONTRACTOR SHALL POST ROADWAY SIGNS AND PROVIDE WRITTEN NOTICE TO RESIDENTS AND BUSINESSES IN ADVANCE OF ROADWORK. POST SIGNS AT 100-FOOT INTERVALS ON THE AFFECTED STREETS. SIGNS MUST DISPLAY "NO PARKING - TOW AWAY". SIGNS MUST STATE THE DATES AND HOURS PARKING OR ACCESS WILL BE RESTRICTED. THE WRITTEN NOTICE TO RESIDENTS AND BUSINESSES MUST BE DISTRIBUTED AT LEAST 24 HOURS BEFORE STARTING ACTIVITIES. THE NOTICE MUST: 1. DESCRIBE THE WORK TO BE PERFORMED 2. DETAIL STREETS AND LIMITS OF ACTIVITIES 3. INDICATE DATES AND WORK HOURS

SSC0

TC DI

TFC

LEGEND	
BFP —	BACKFLOW PREVENTER
BLD(OH)	BUILDING CORNER (OVERHANG)
BOL •	BOLLARD
BSW	BACK OF SIDEWALK
С	CONCRETE
CL	CENTERLINE OF ROAD
CR	CROWN OF ROAD
ELEC	ELECTRIC VAULT
ELEC BOX	ELECTRIC BOX
ELEC METER □	ELECTRIC METER
ELEC PANELC	ELECTRIC PANEL CORNER
EP	EDGE OF PAVEMENT
FH 🔇	FIRE HYDRANT
FL	FLOWLINE
GAS VLV	GAS VALVE
LIGHT 🂢	POLE LIGHT
0	STREETLIGHT
LIP	LIP OF GUTTER
MBS I	MAILBOX SINGLE
MBM 0000	MAILBOX MULTIPLE
МН	MANHOLE
OG	ORIGINAL GROUND
Р	PAVEMENT
PP	POWER POLE
PP-LIGHT O	POWER POLE WITH LIGHT
SD CULVERT	STORM DRAIN CULVERT
SD CB	STORM DRAIN CATCH BASIN
SD DI	STORM DRAIN DRAIN INLET
SDMH	STORM DRAIN MANHOLE

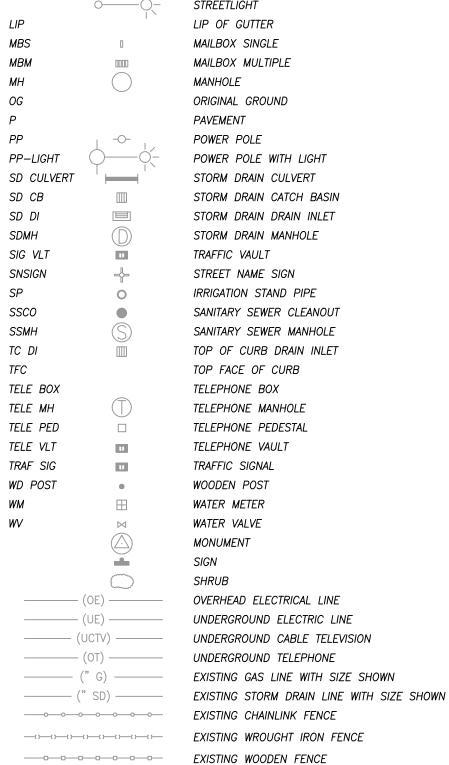

EXISTING PAVEMENT MARKERS

PROPOSED STORM DRAIN DRAIN INLET

PROPOSED BOLLARD

PROPOSED SIGN

———— CENTER OF ROAD

\_\_\_\_\_

PROPOSED MONUMENT

PROPOSED STREETLIGHT

PROPOSED WATER VALVE

EXISTING RIGHT-OF-WAY

EXISTING EASEMENT

PROPOSED PAVEMENT MARKERS



" TREE EXISTING CONCRETE: SIDEWALK, CURB & GUTTER EXISTING CONCRETE








PROPOSED PAVEMENT

PROPOSED CONCRETE


PROPOSED TRUNCATED DOMES

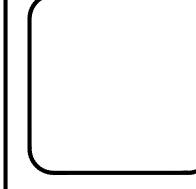

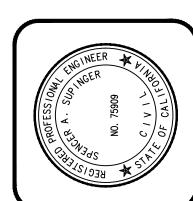

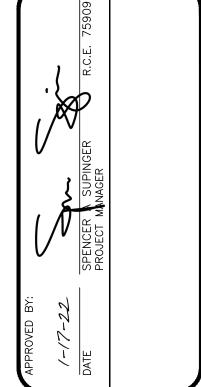



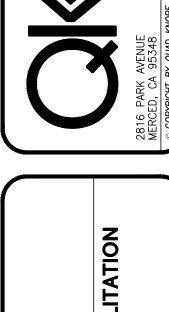

Know what's below. Call before you dig.

WARNING


POWERLINE


OVERHEAD


ROJECT NO.: 200315


DRAWN BY:

QA/QC BY:

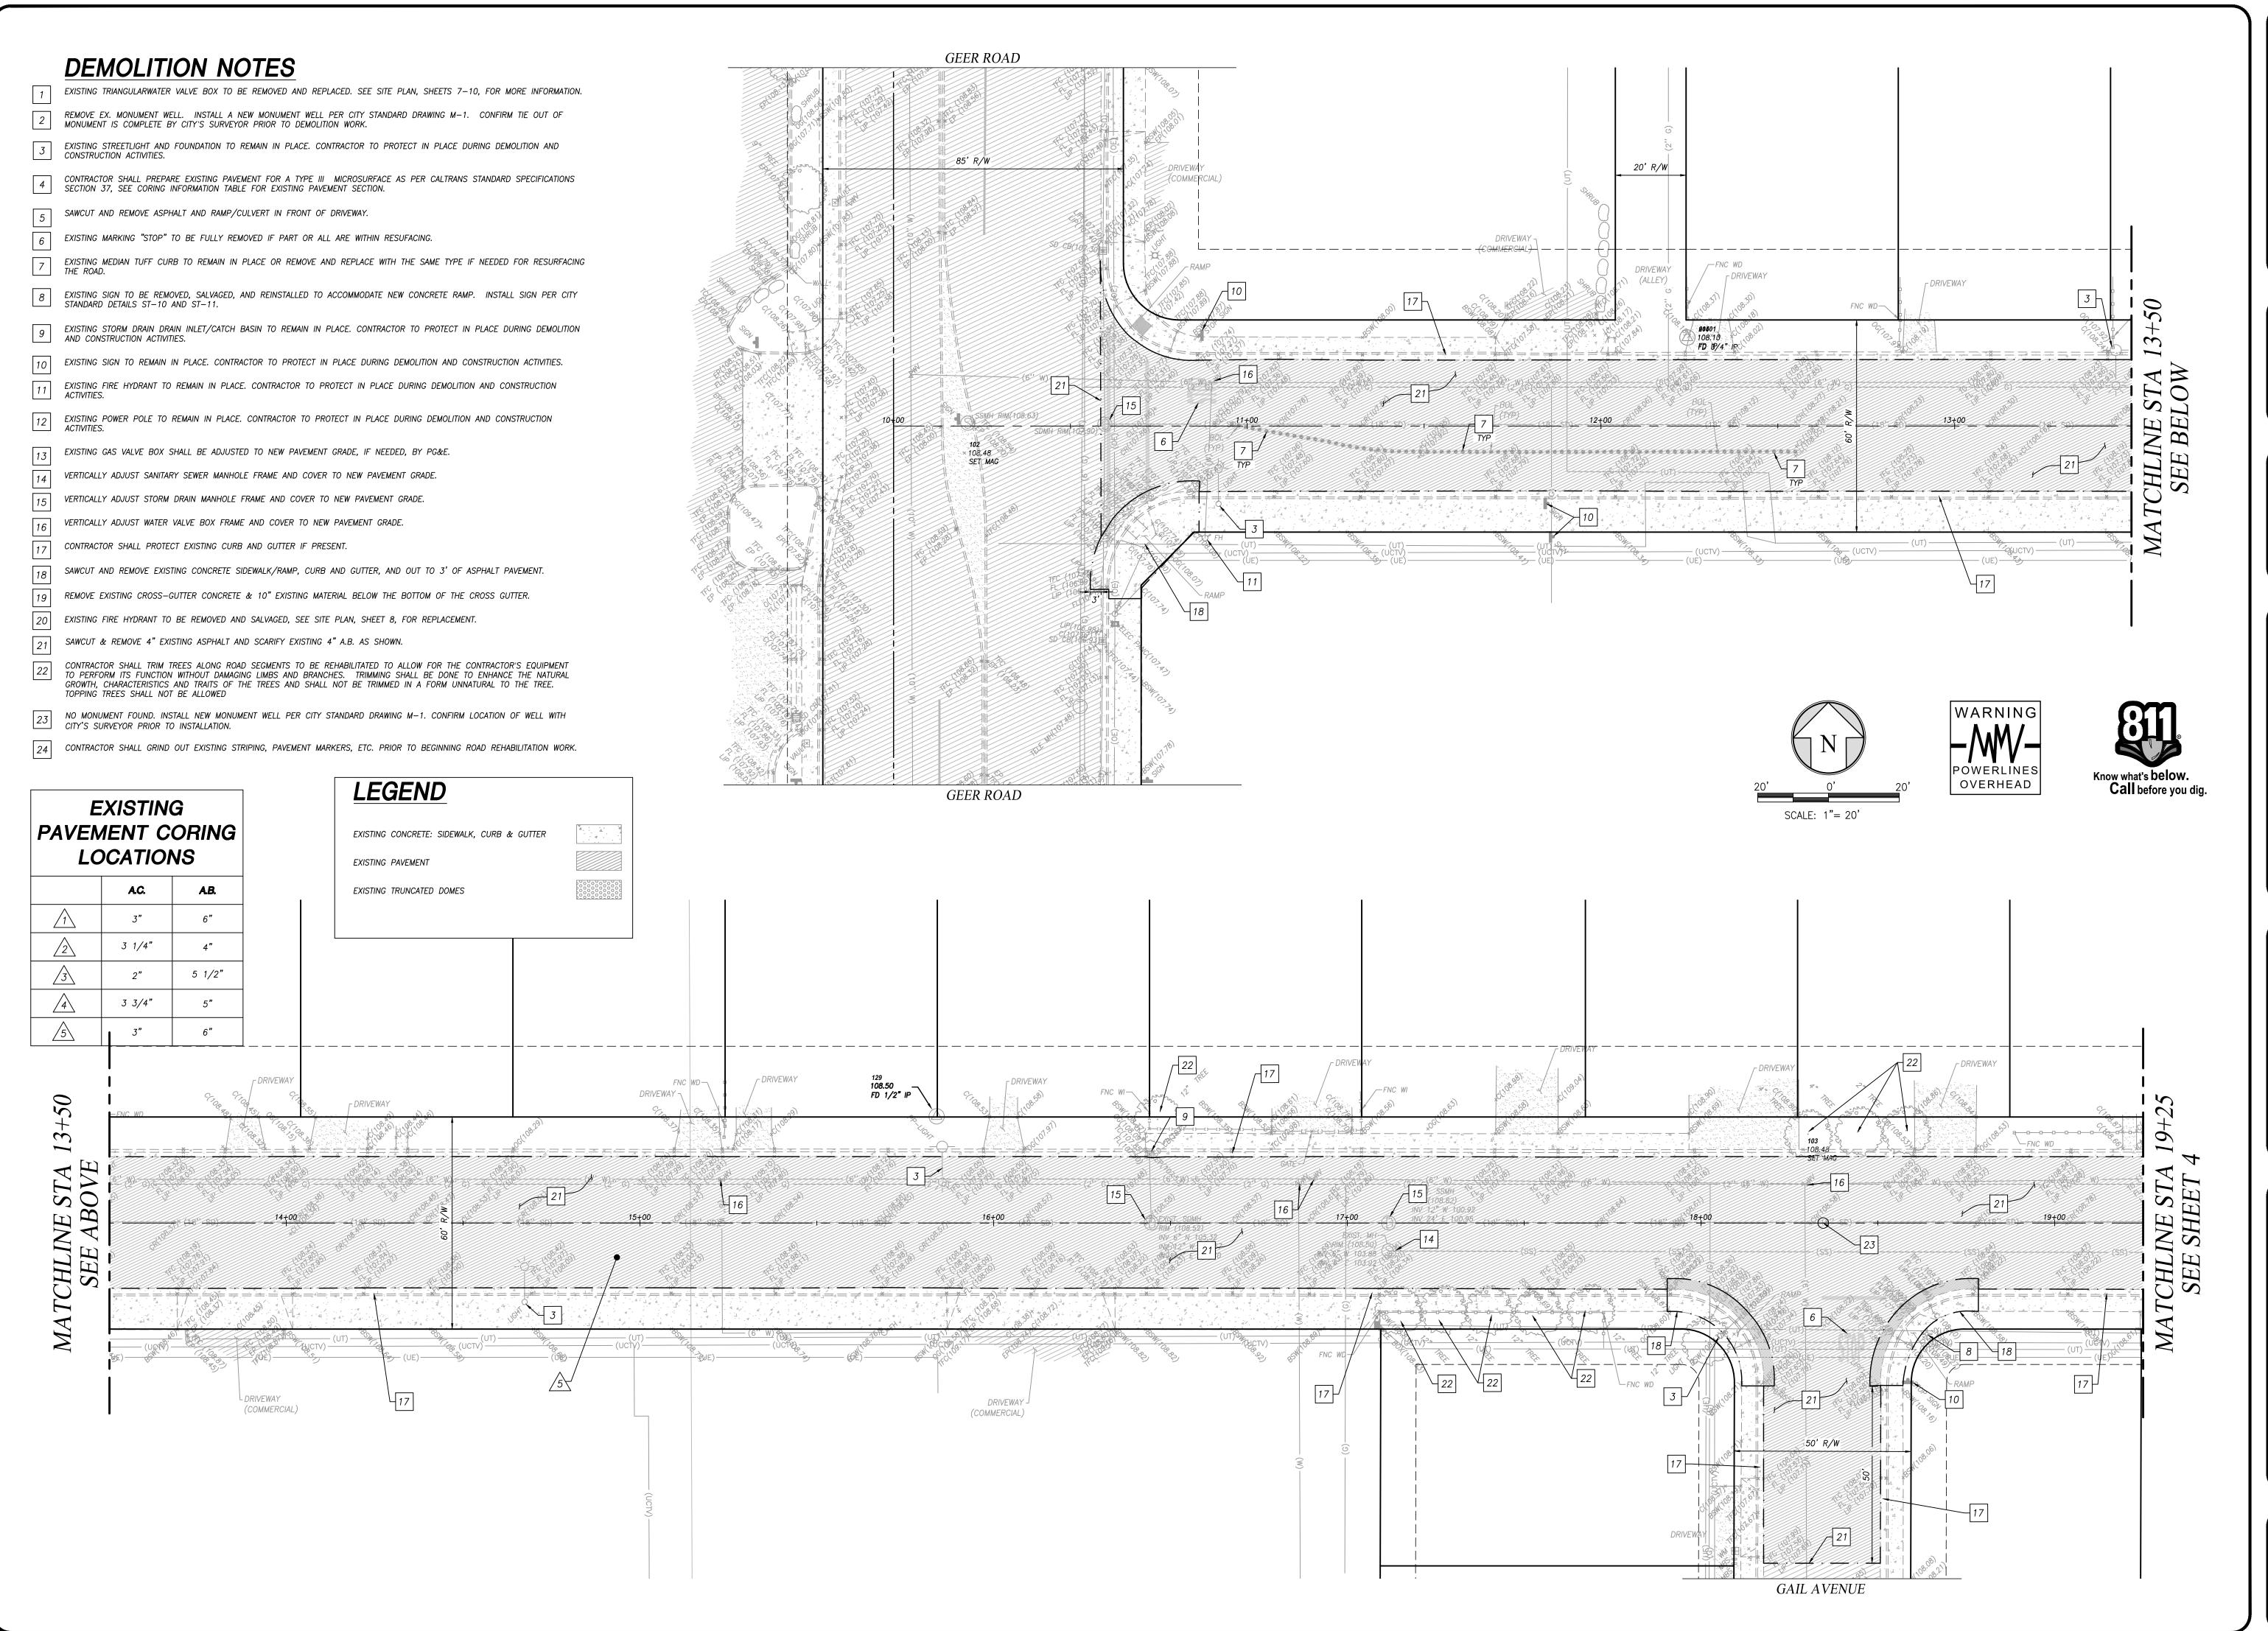

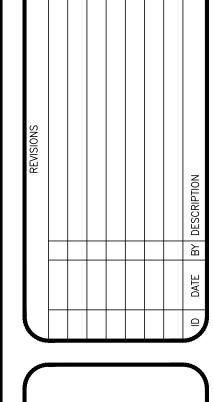

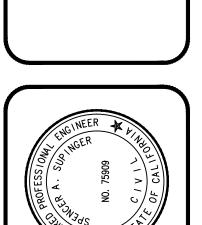

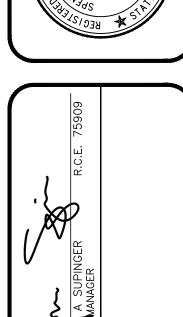


723–2066
VC.COM

APPROVED BY:

I - (7-22

SPENCER A SUPINGER PROJECT MANAGER

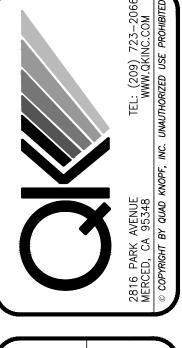

ROAD REHABILITATION LAN AND TOPOGRAPHIC SURVEY STA 19+25

TURLOCK, CA 95380
TURLOCK, CA 95380
(209) 668-5640
HEDSTROM ROAD RE

PROJECT NO.: 200315


DRAWN BY:


AA


QA/QC BY:


SAS


SCALE:
AS SHOWN

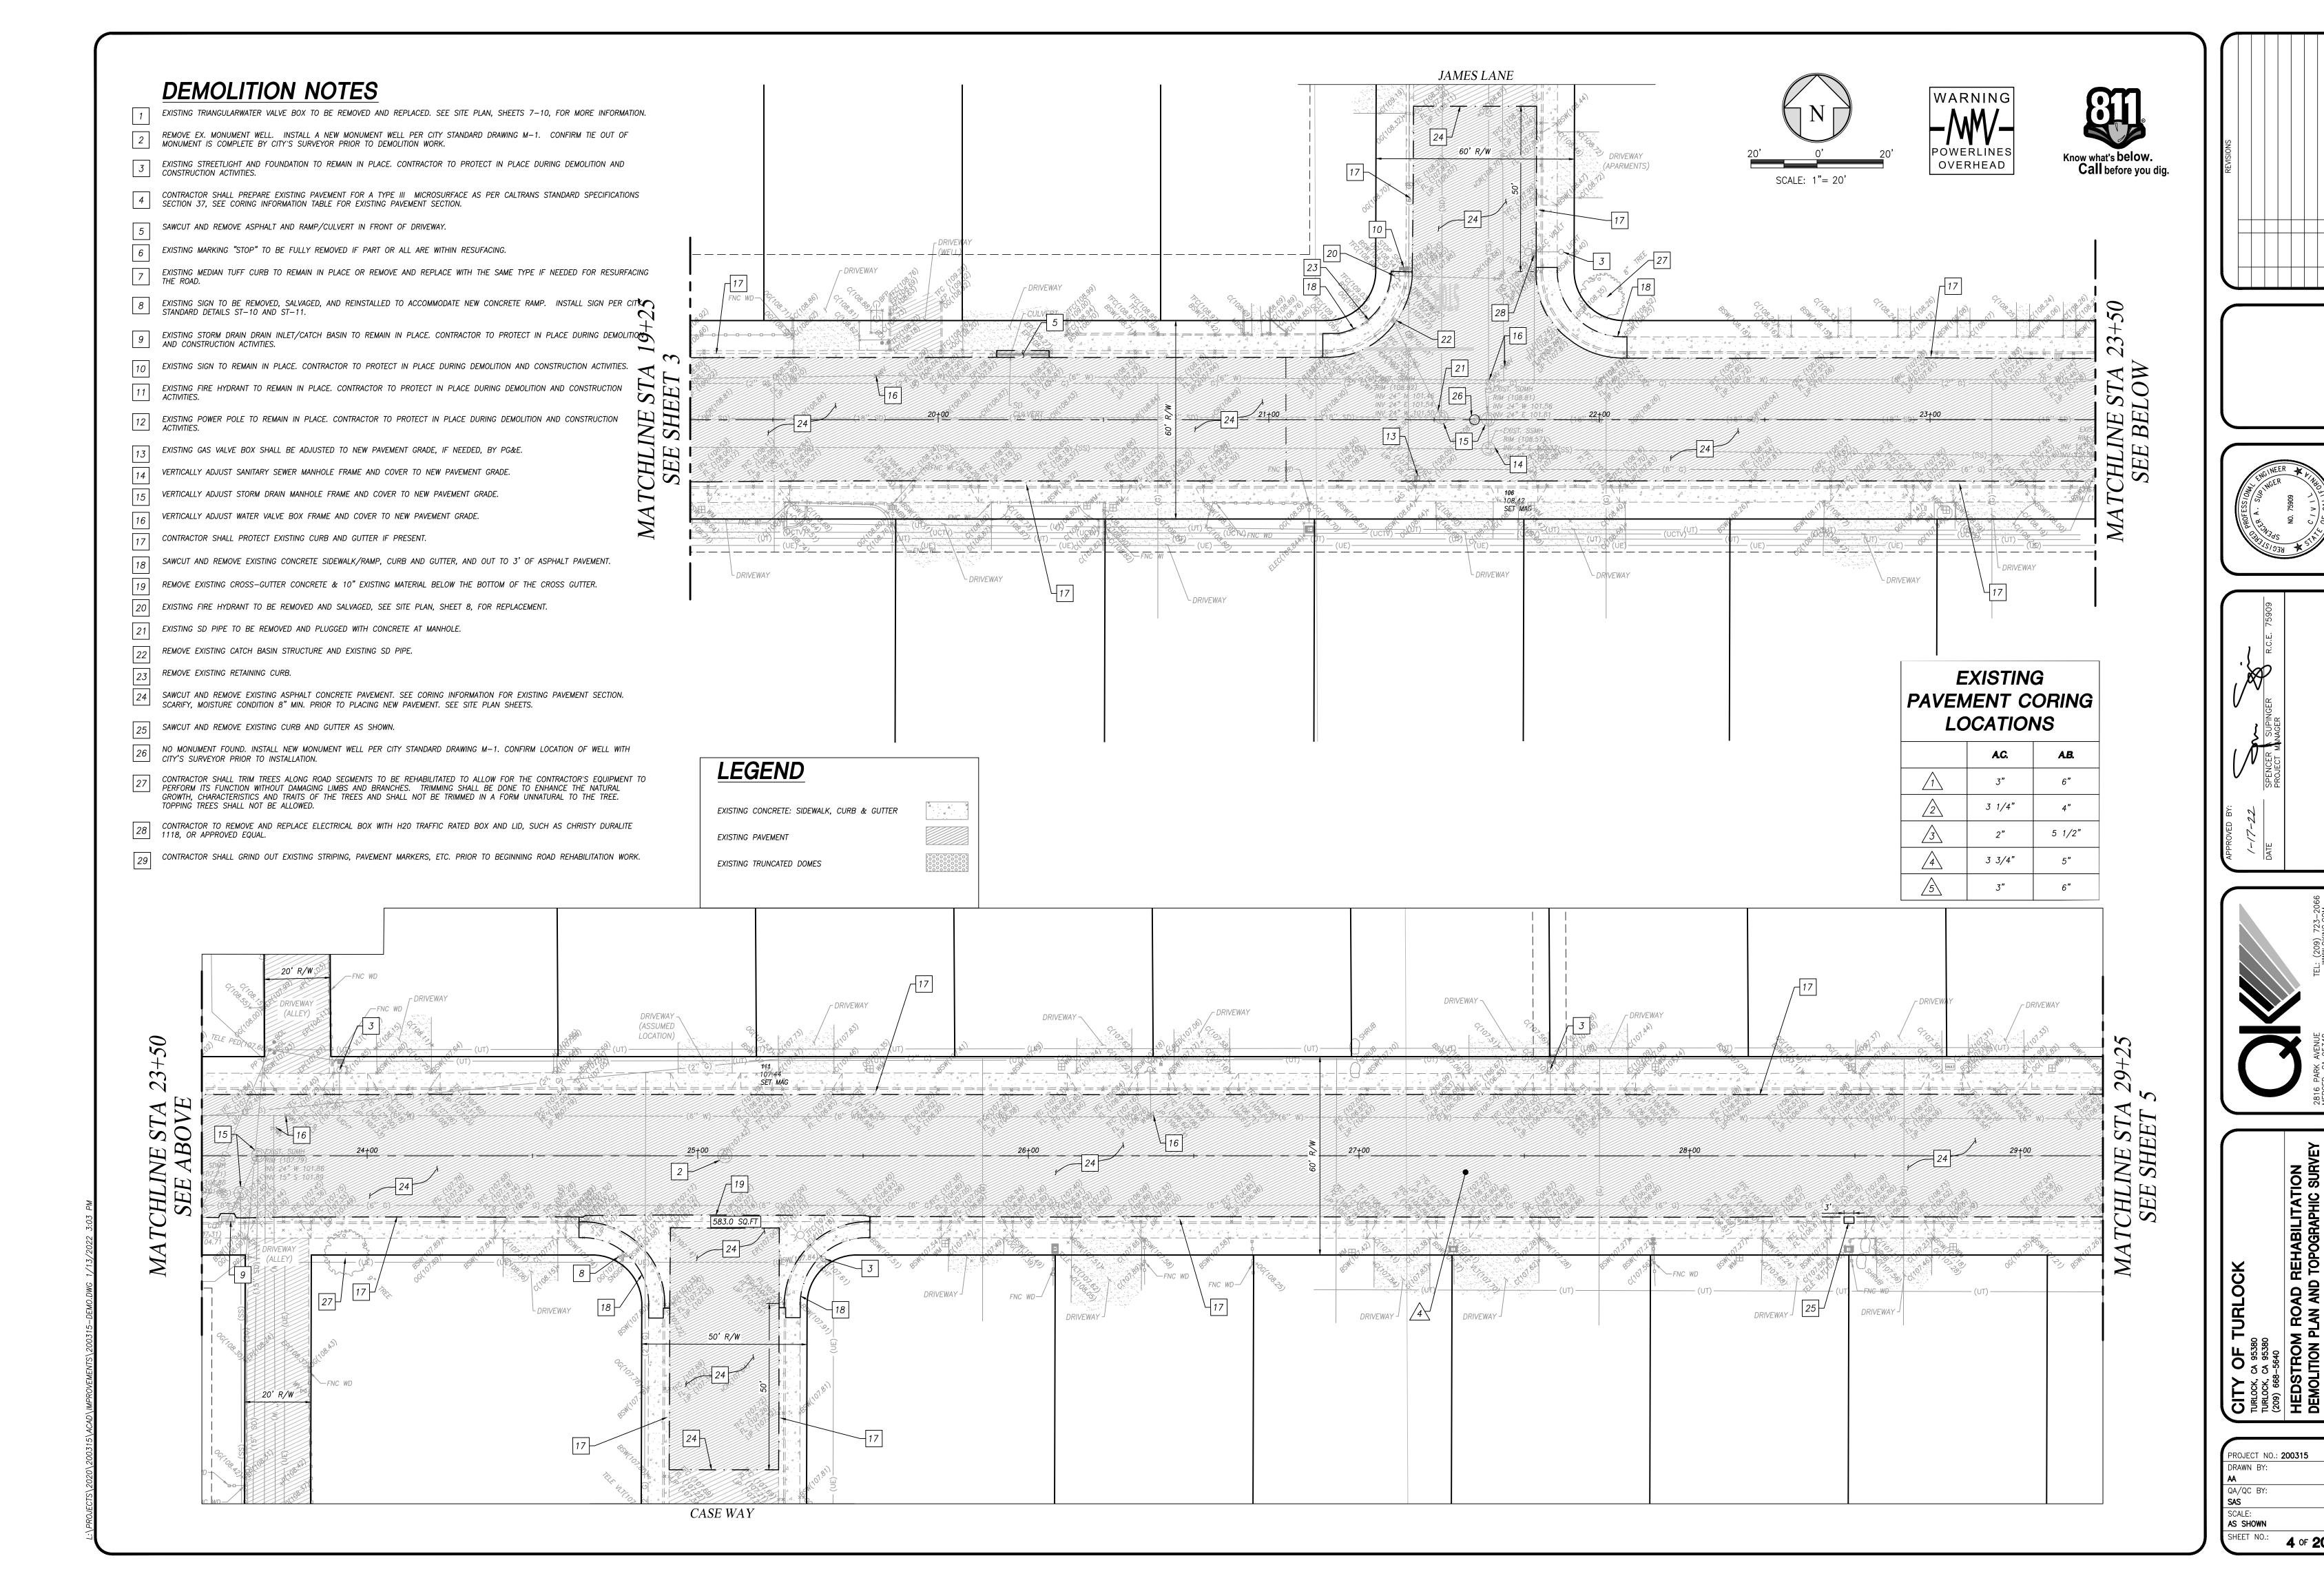


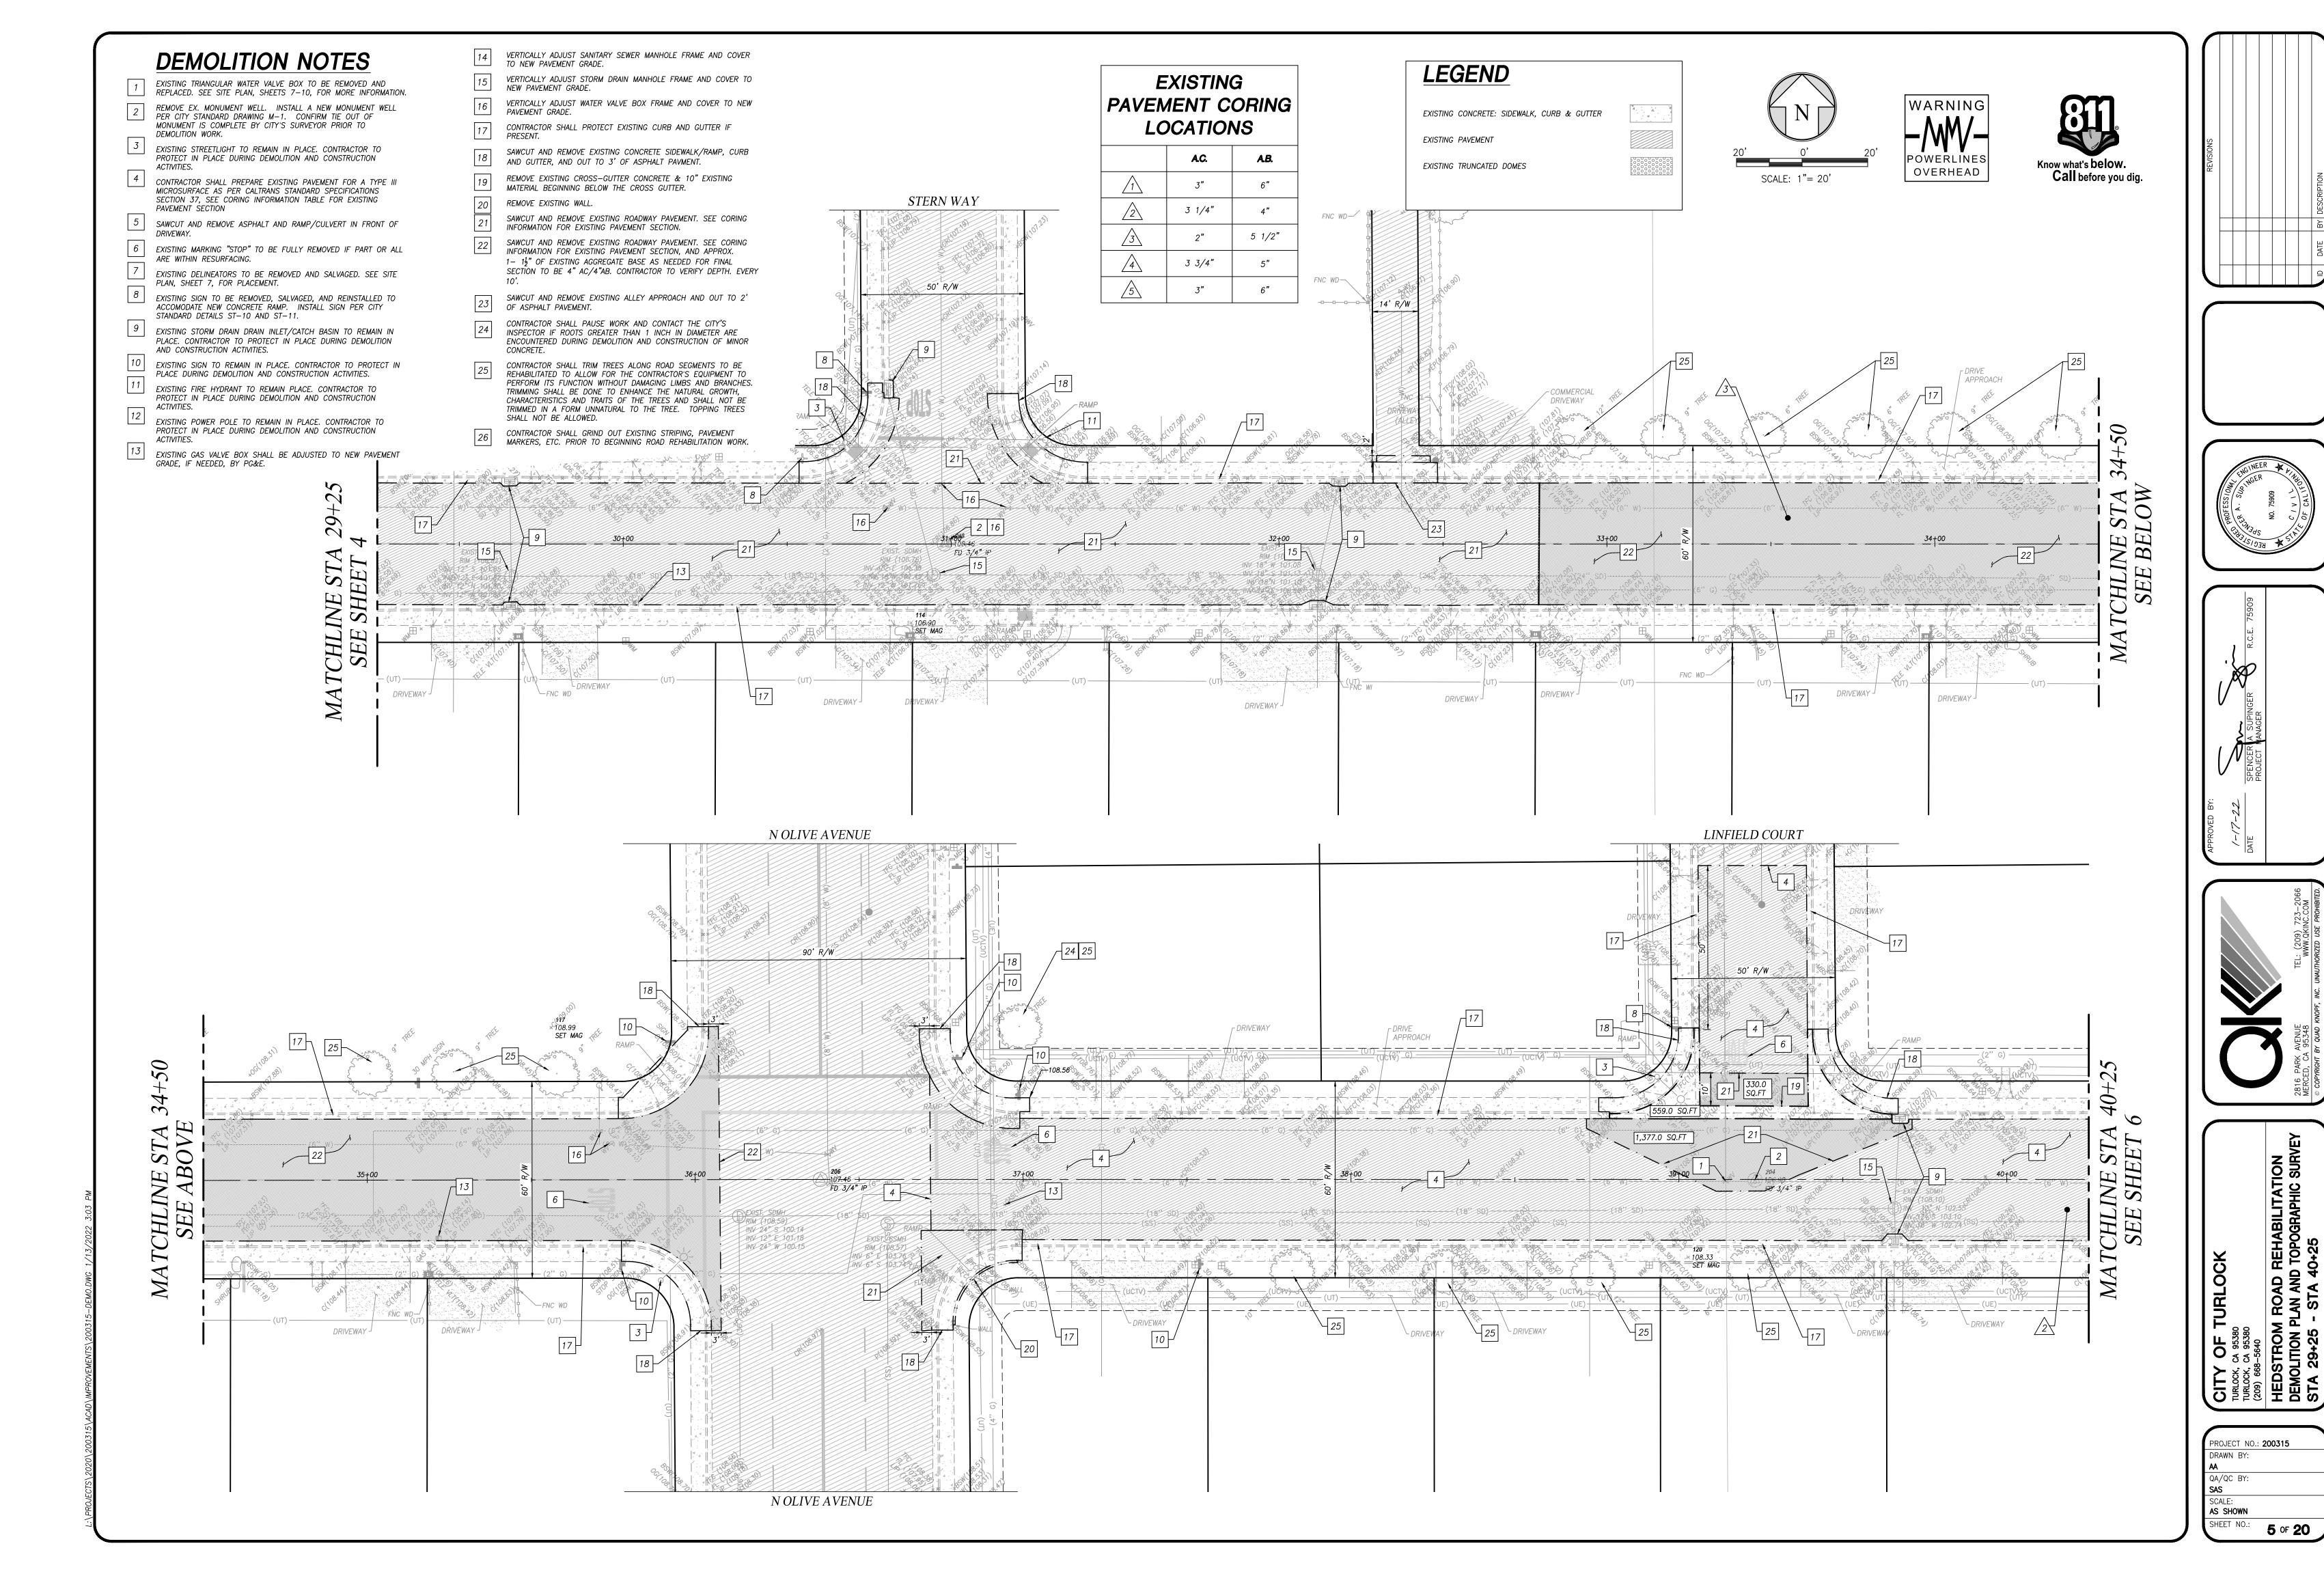


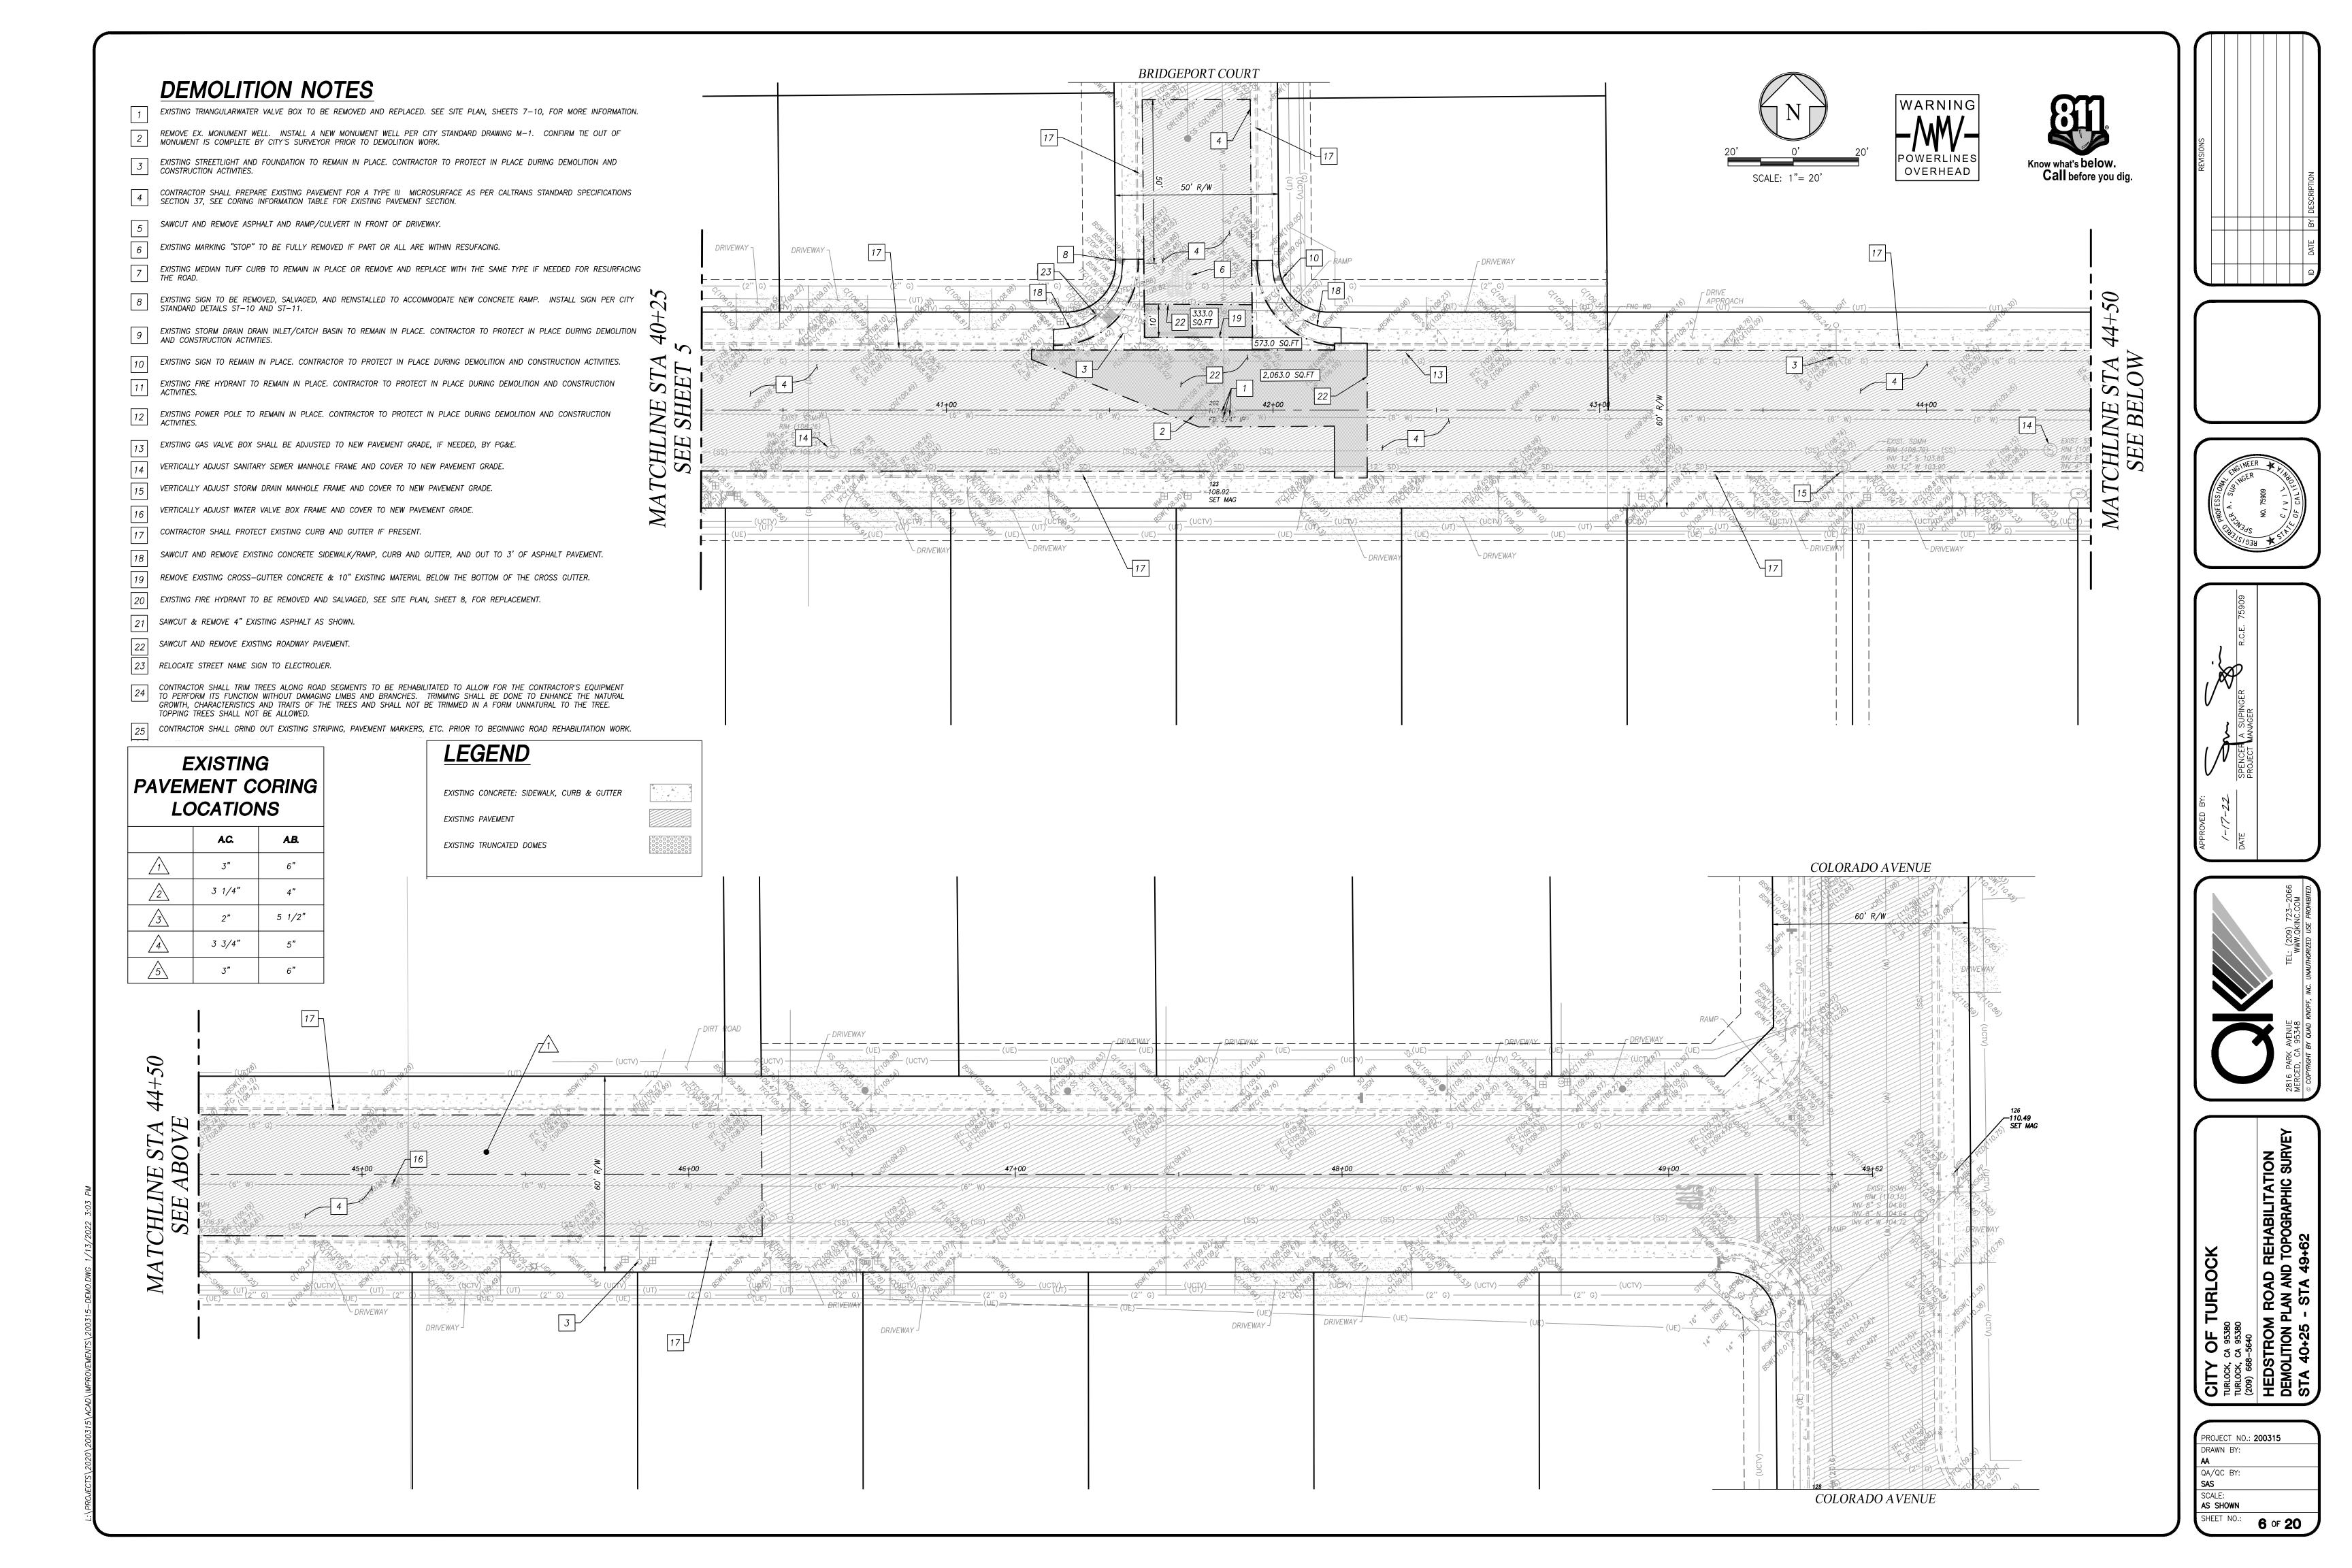


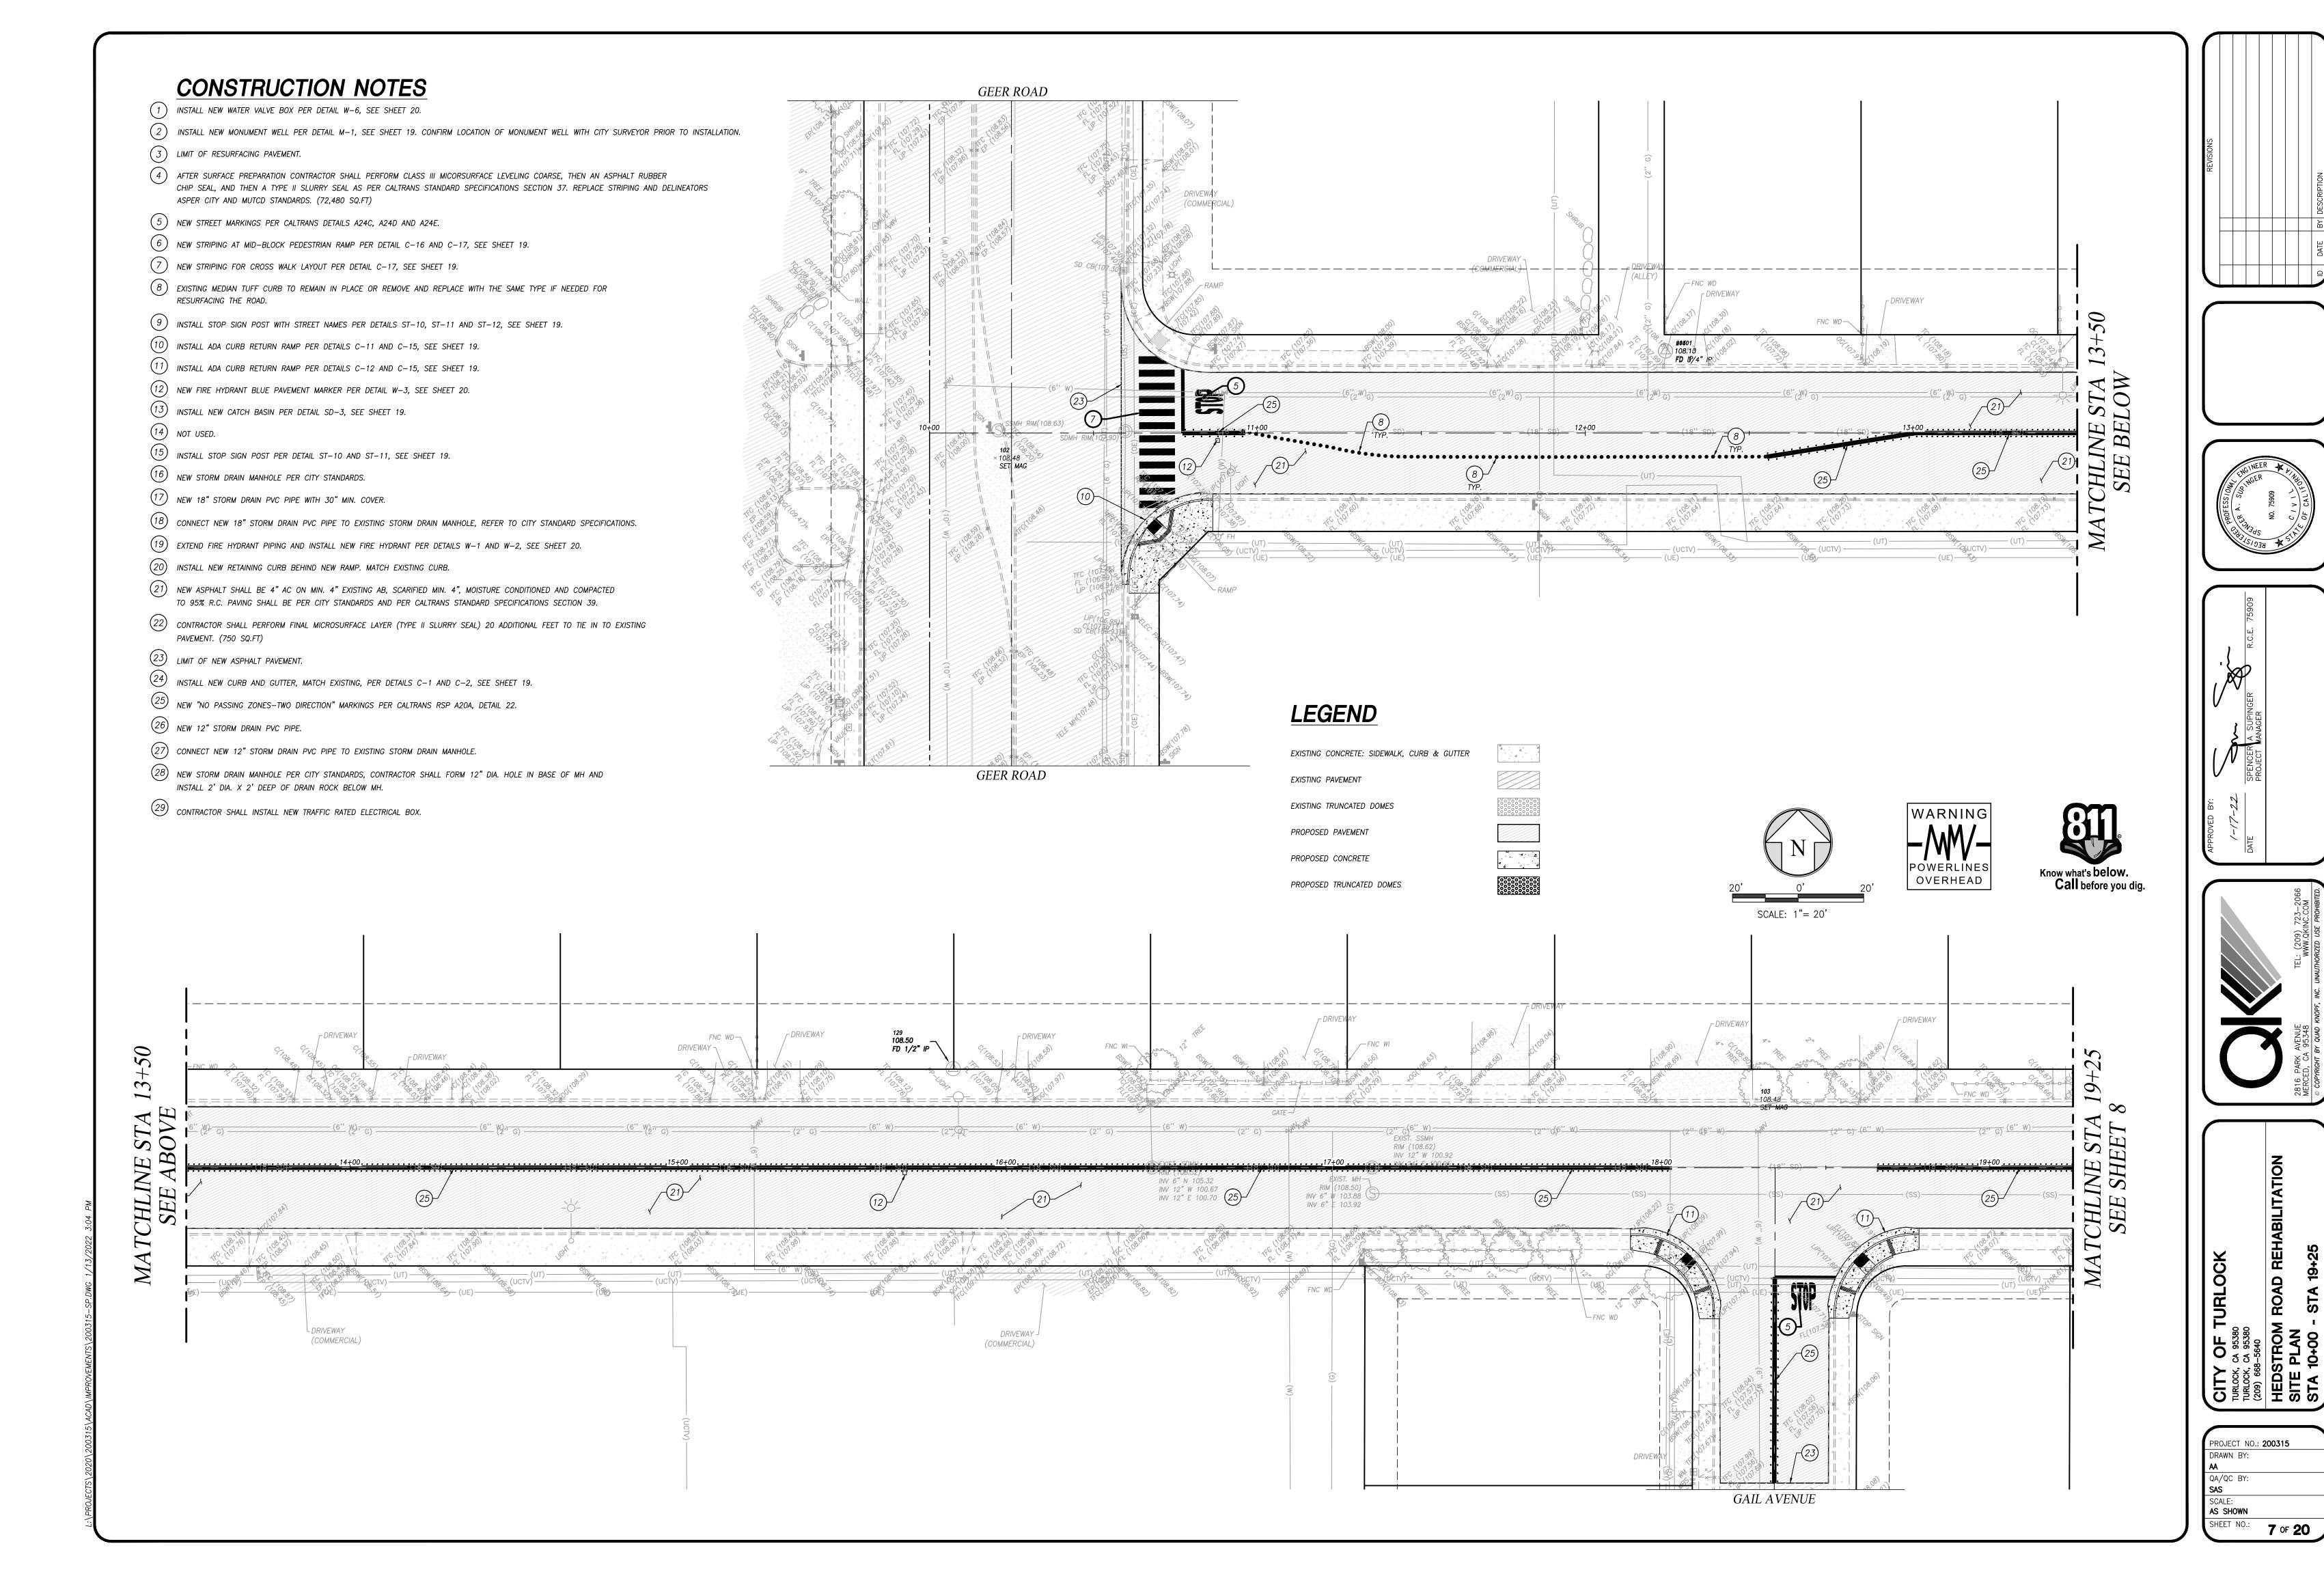


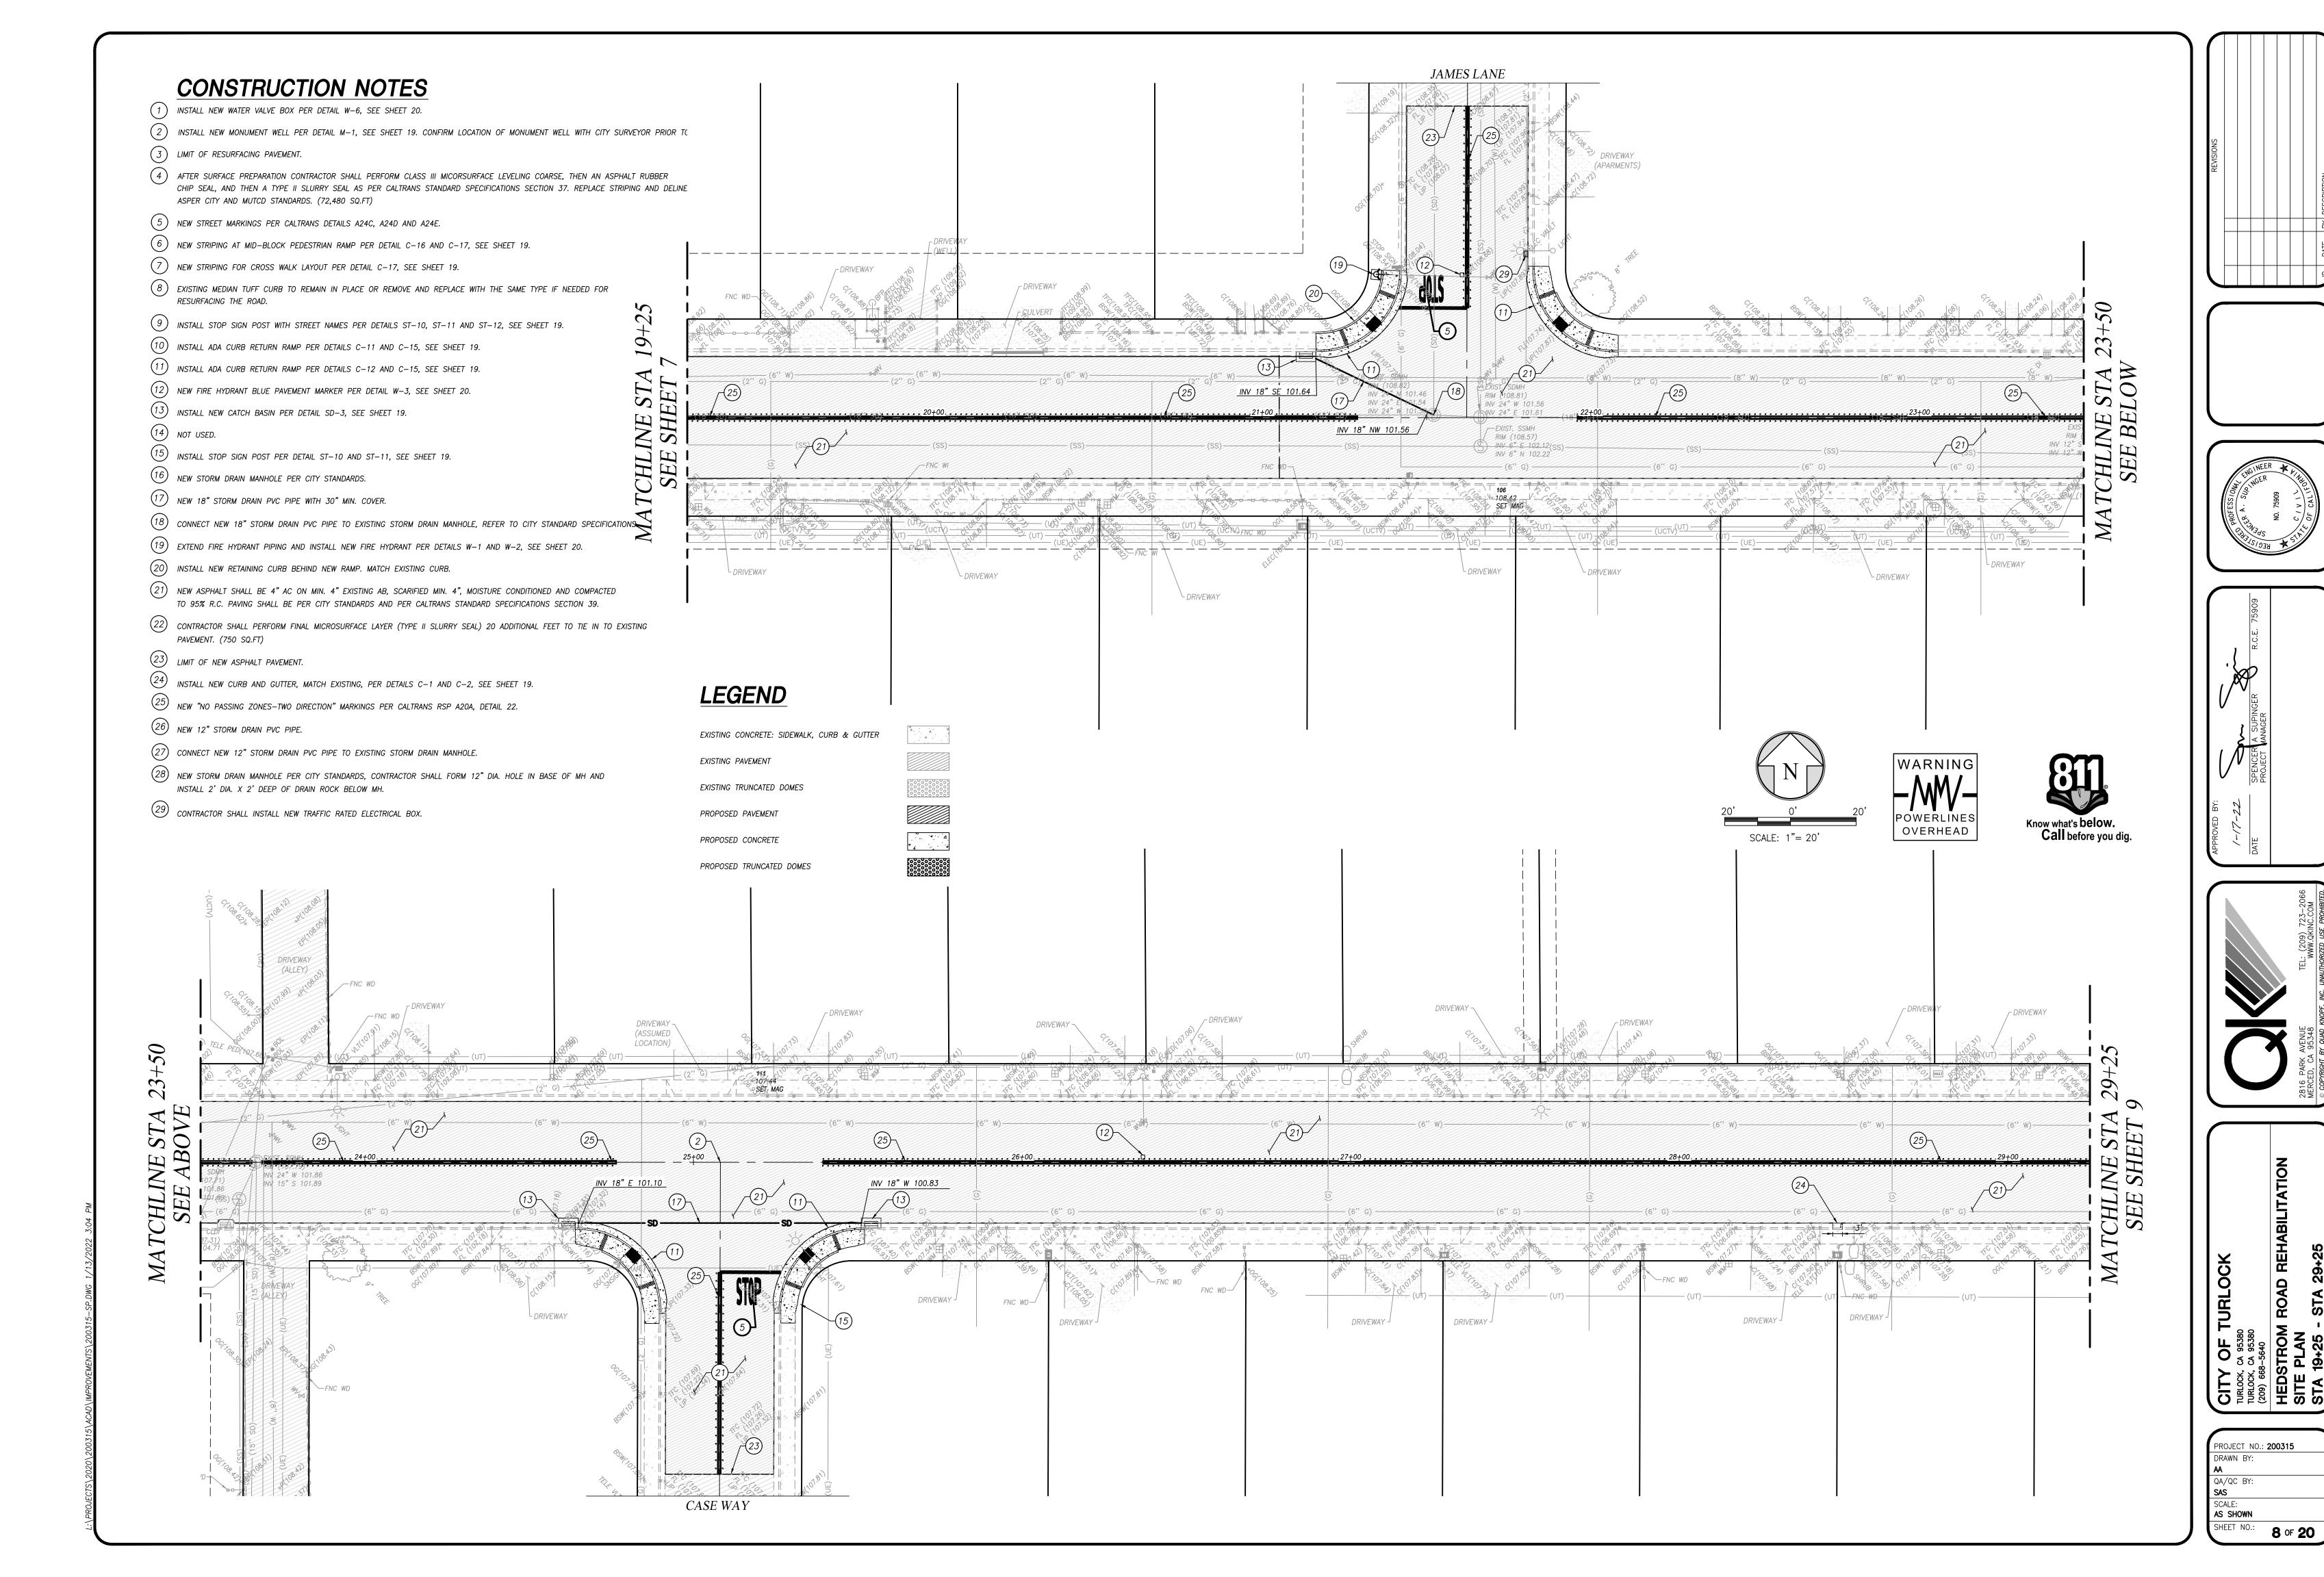


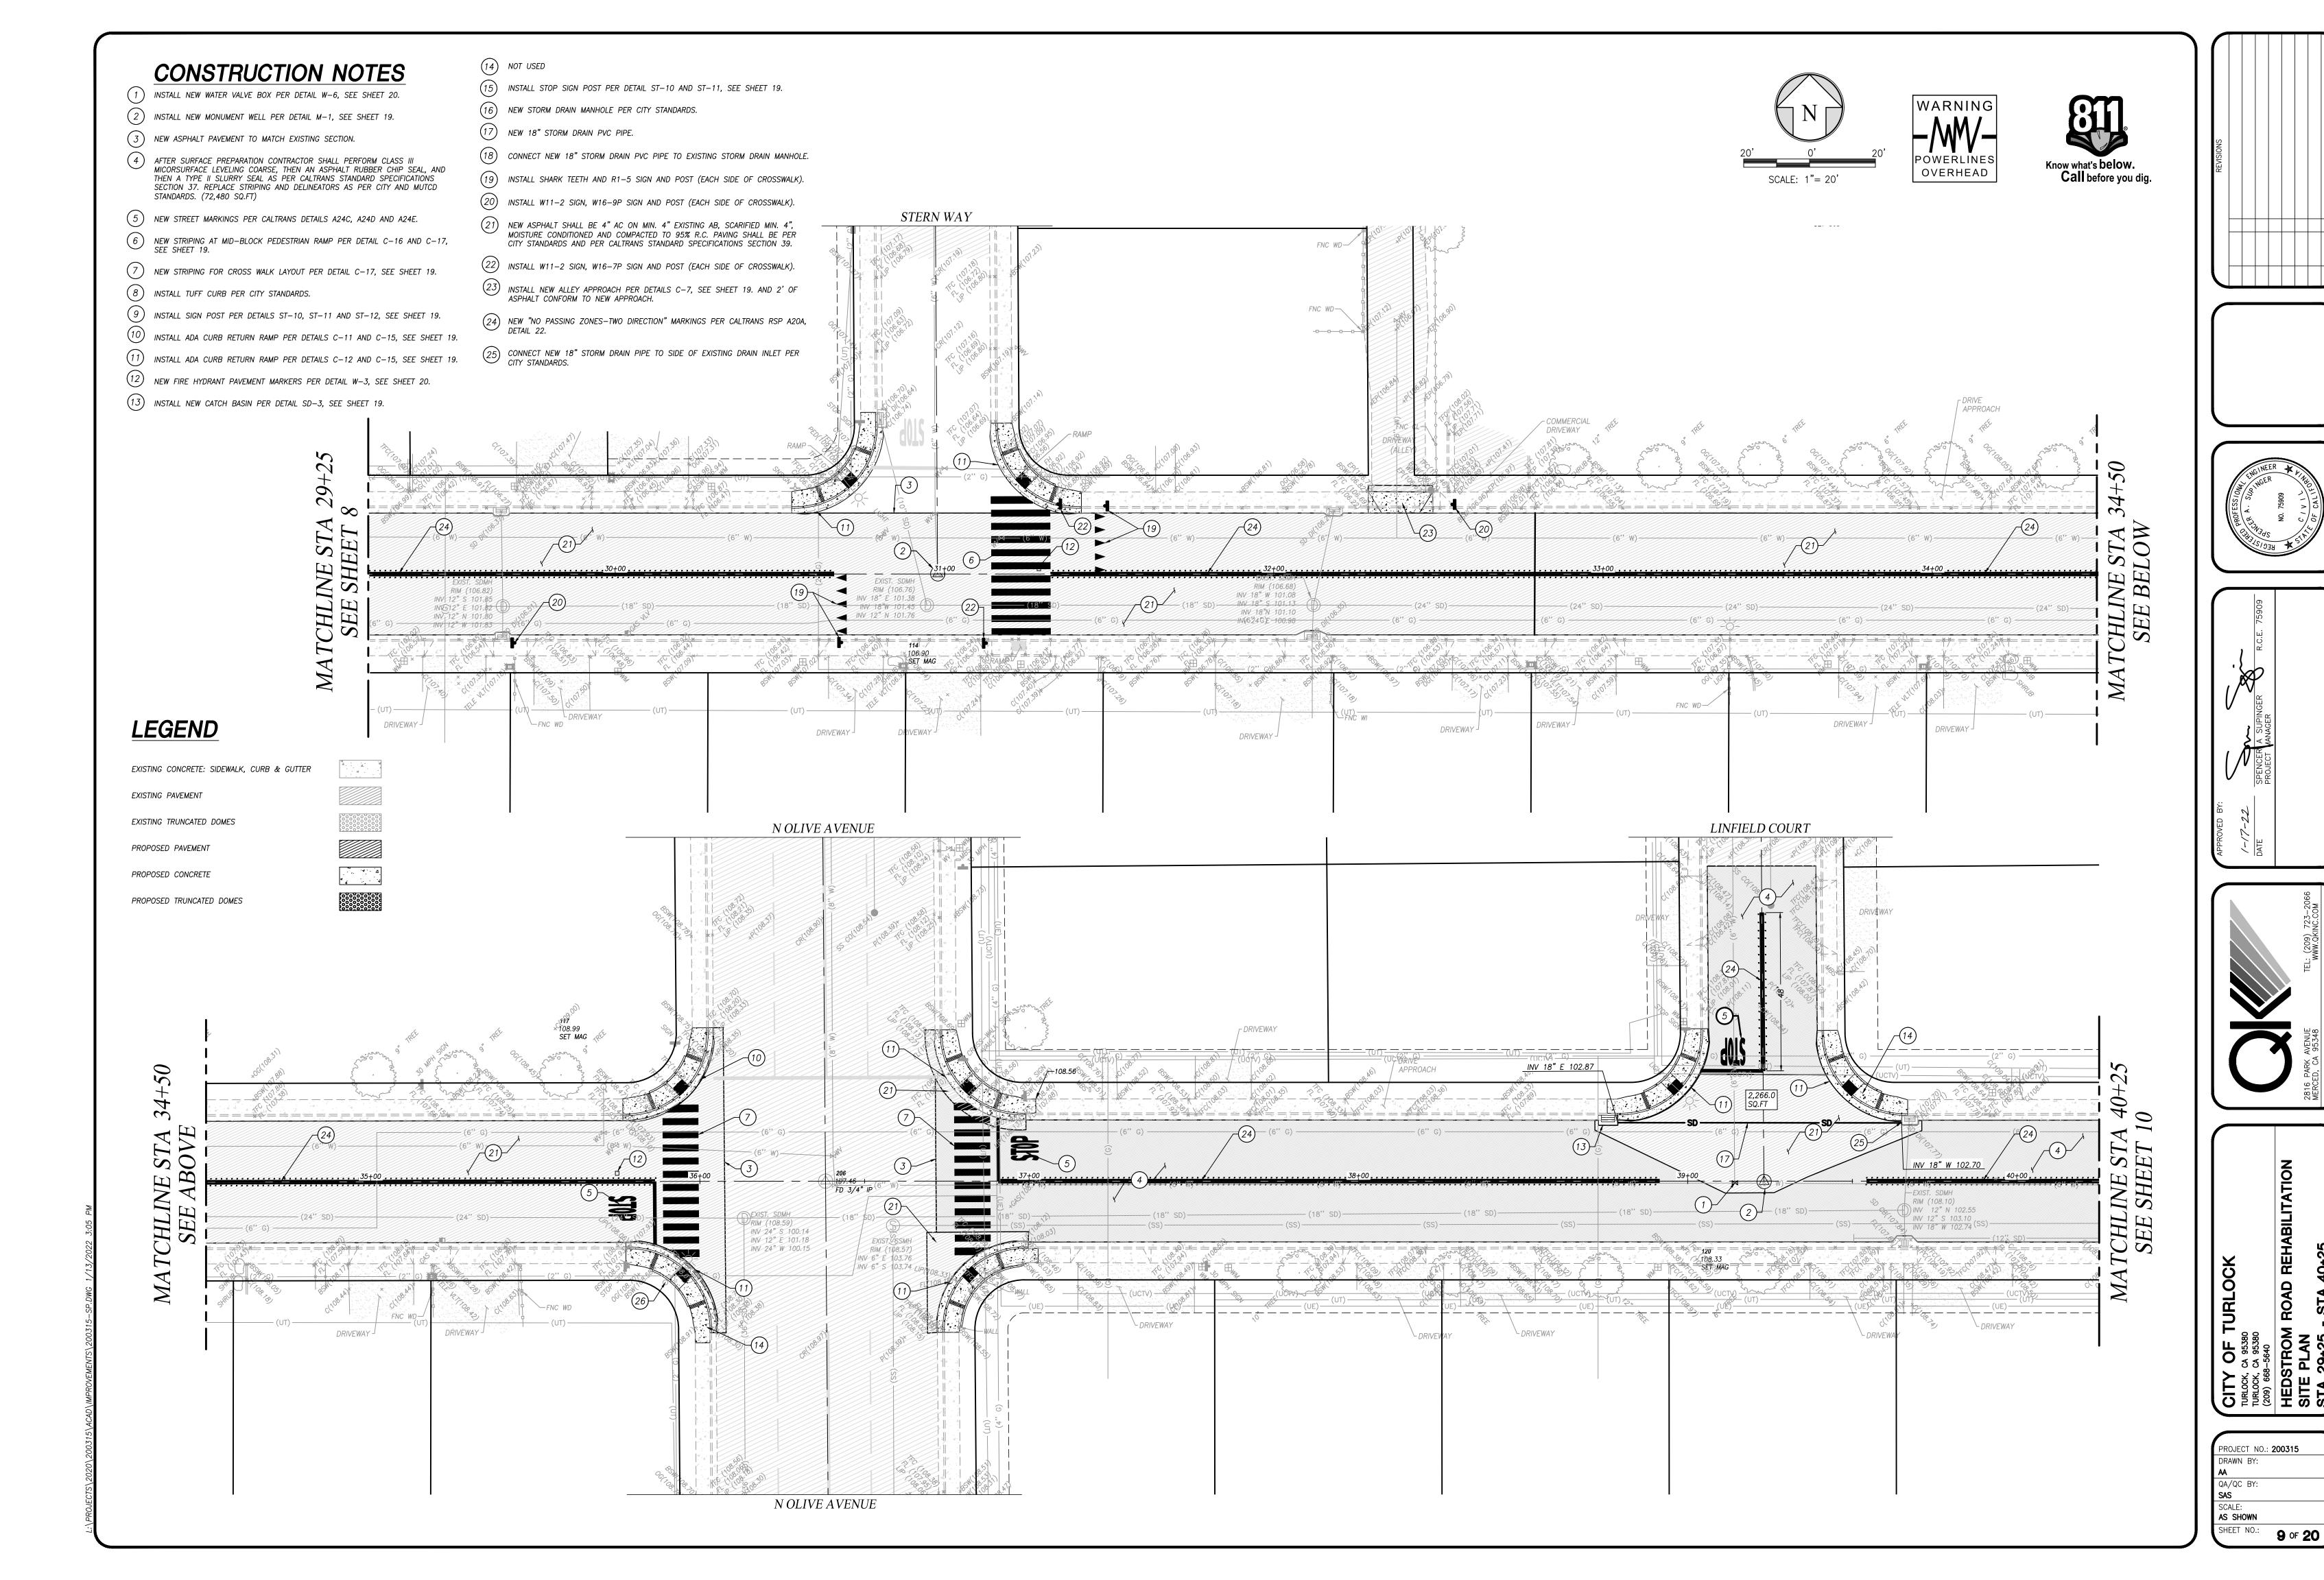

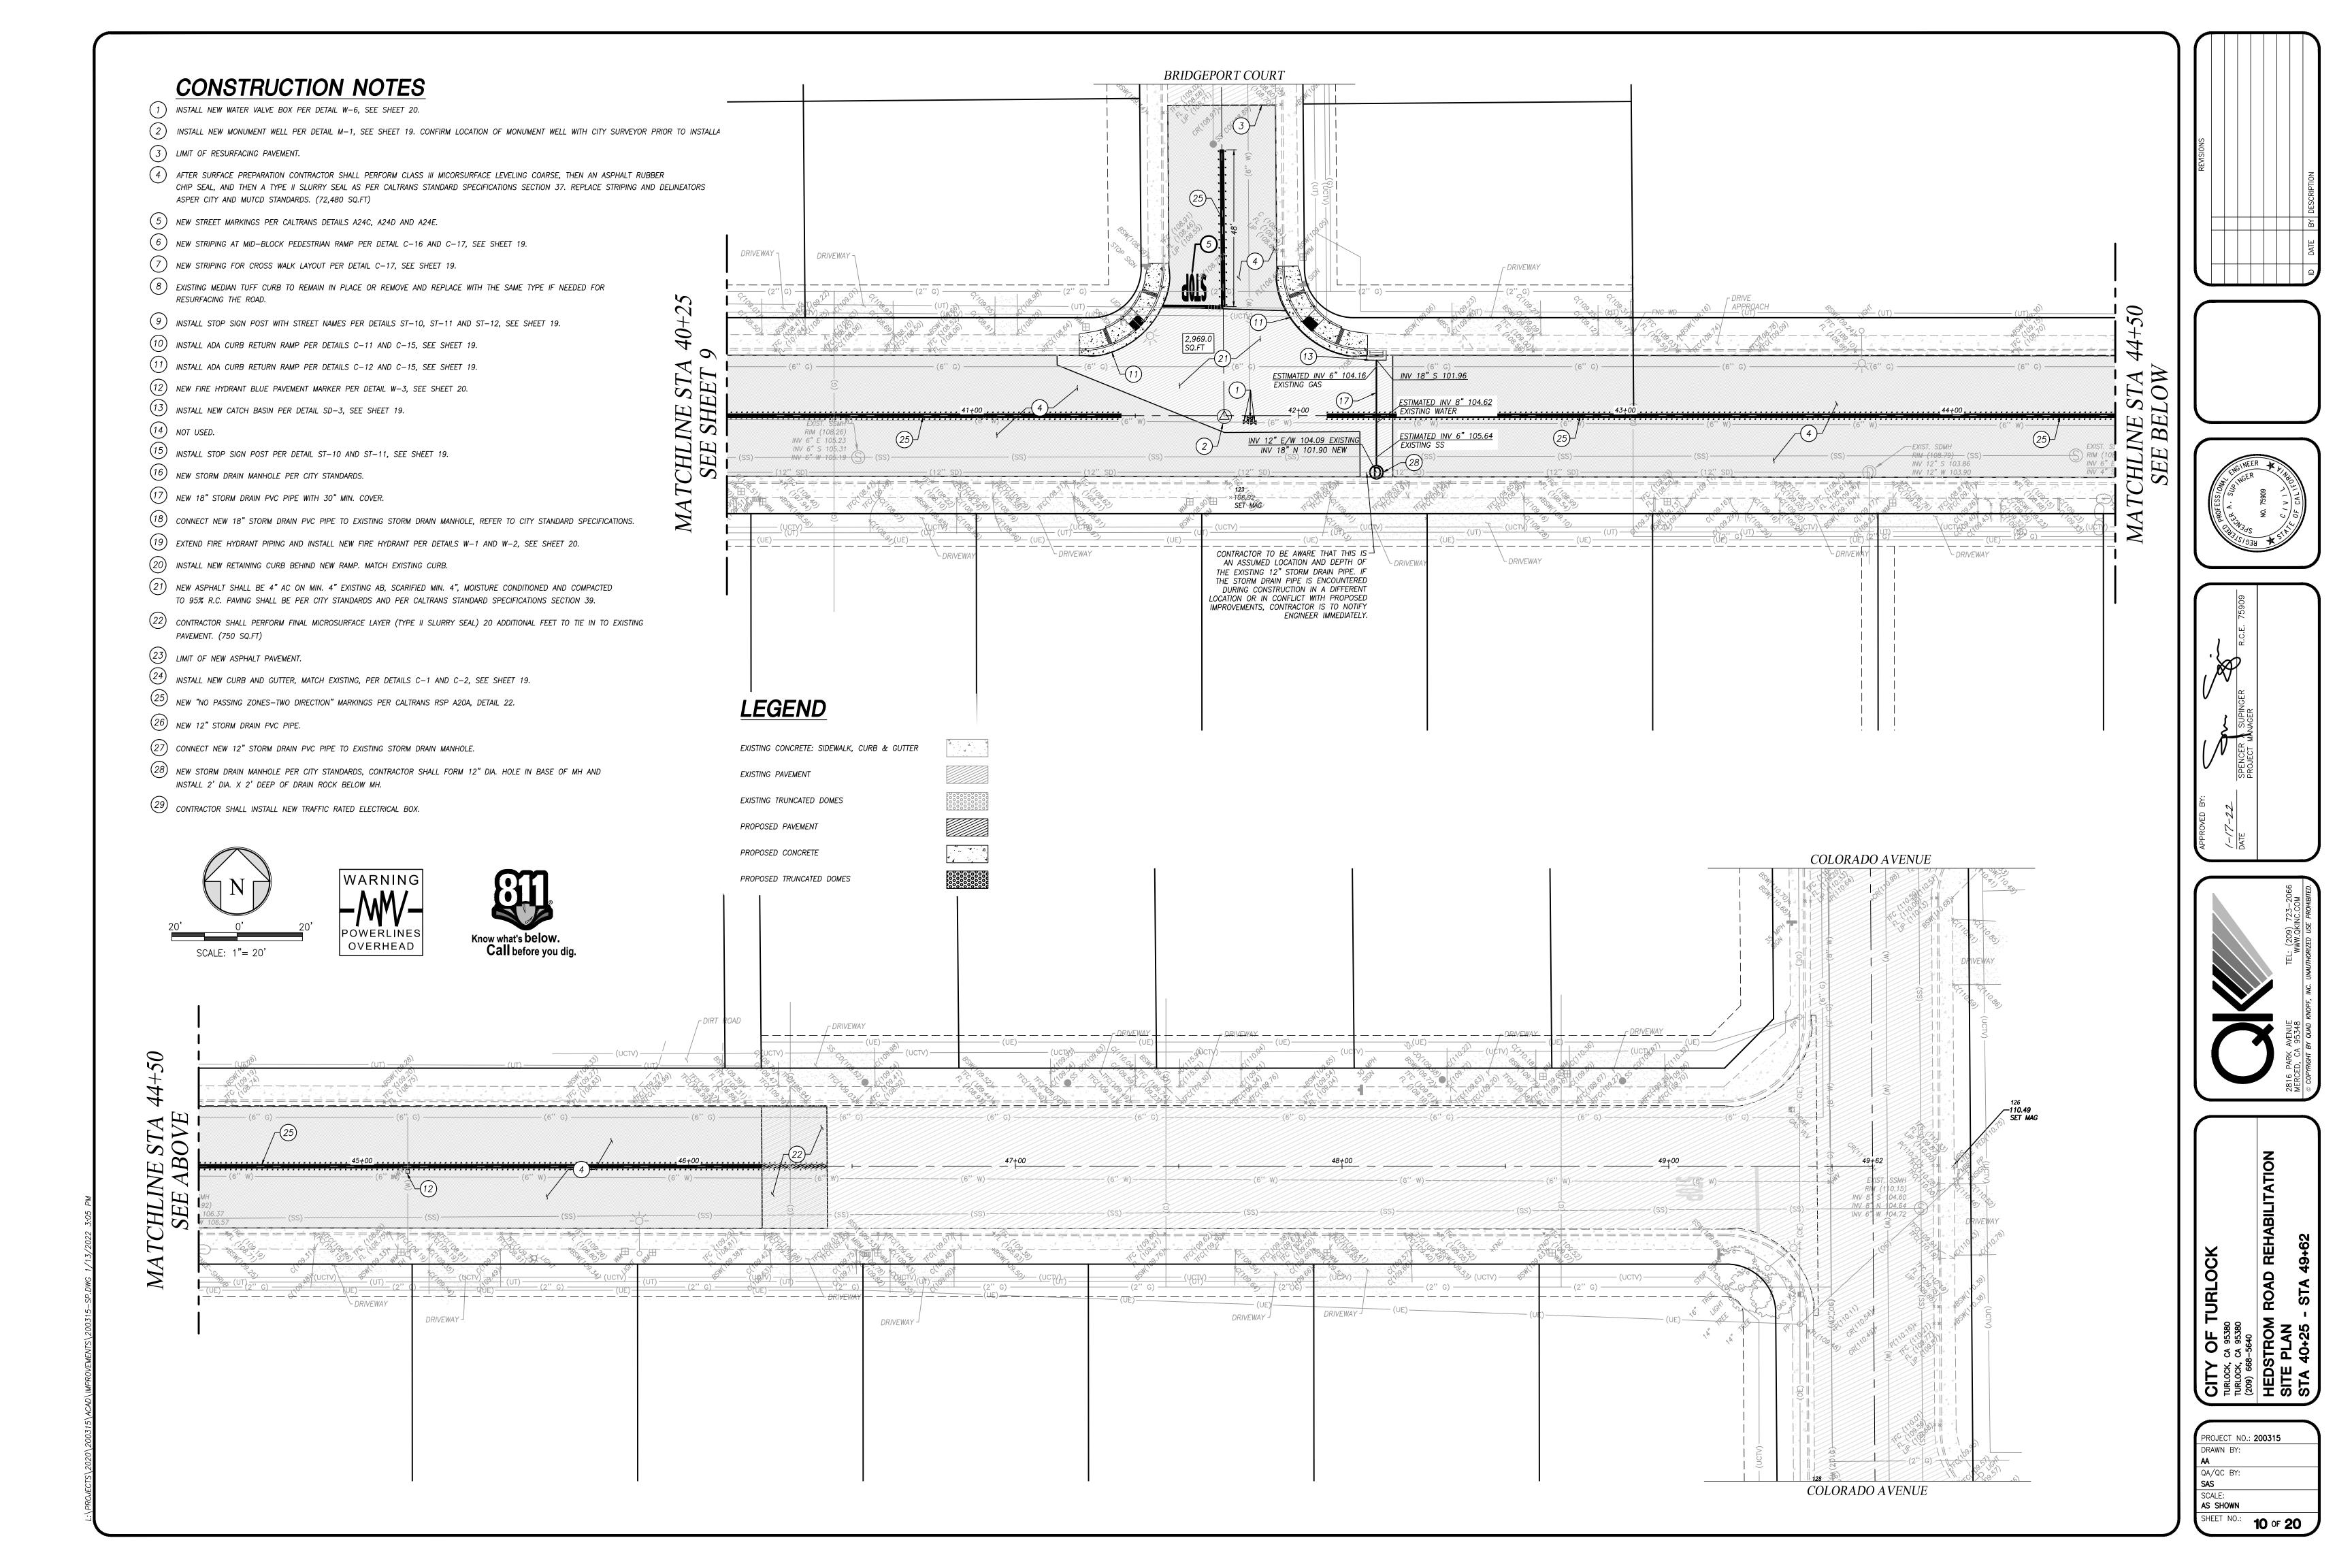


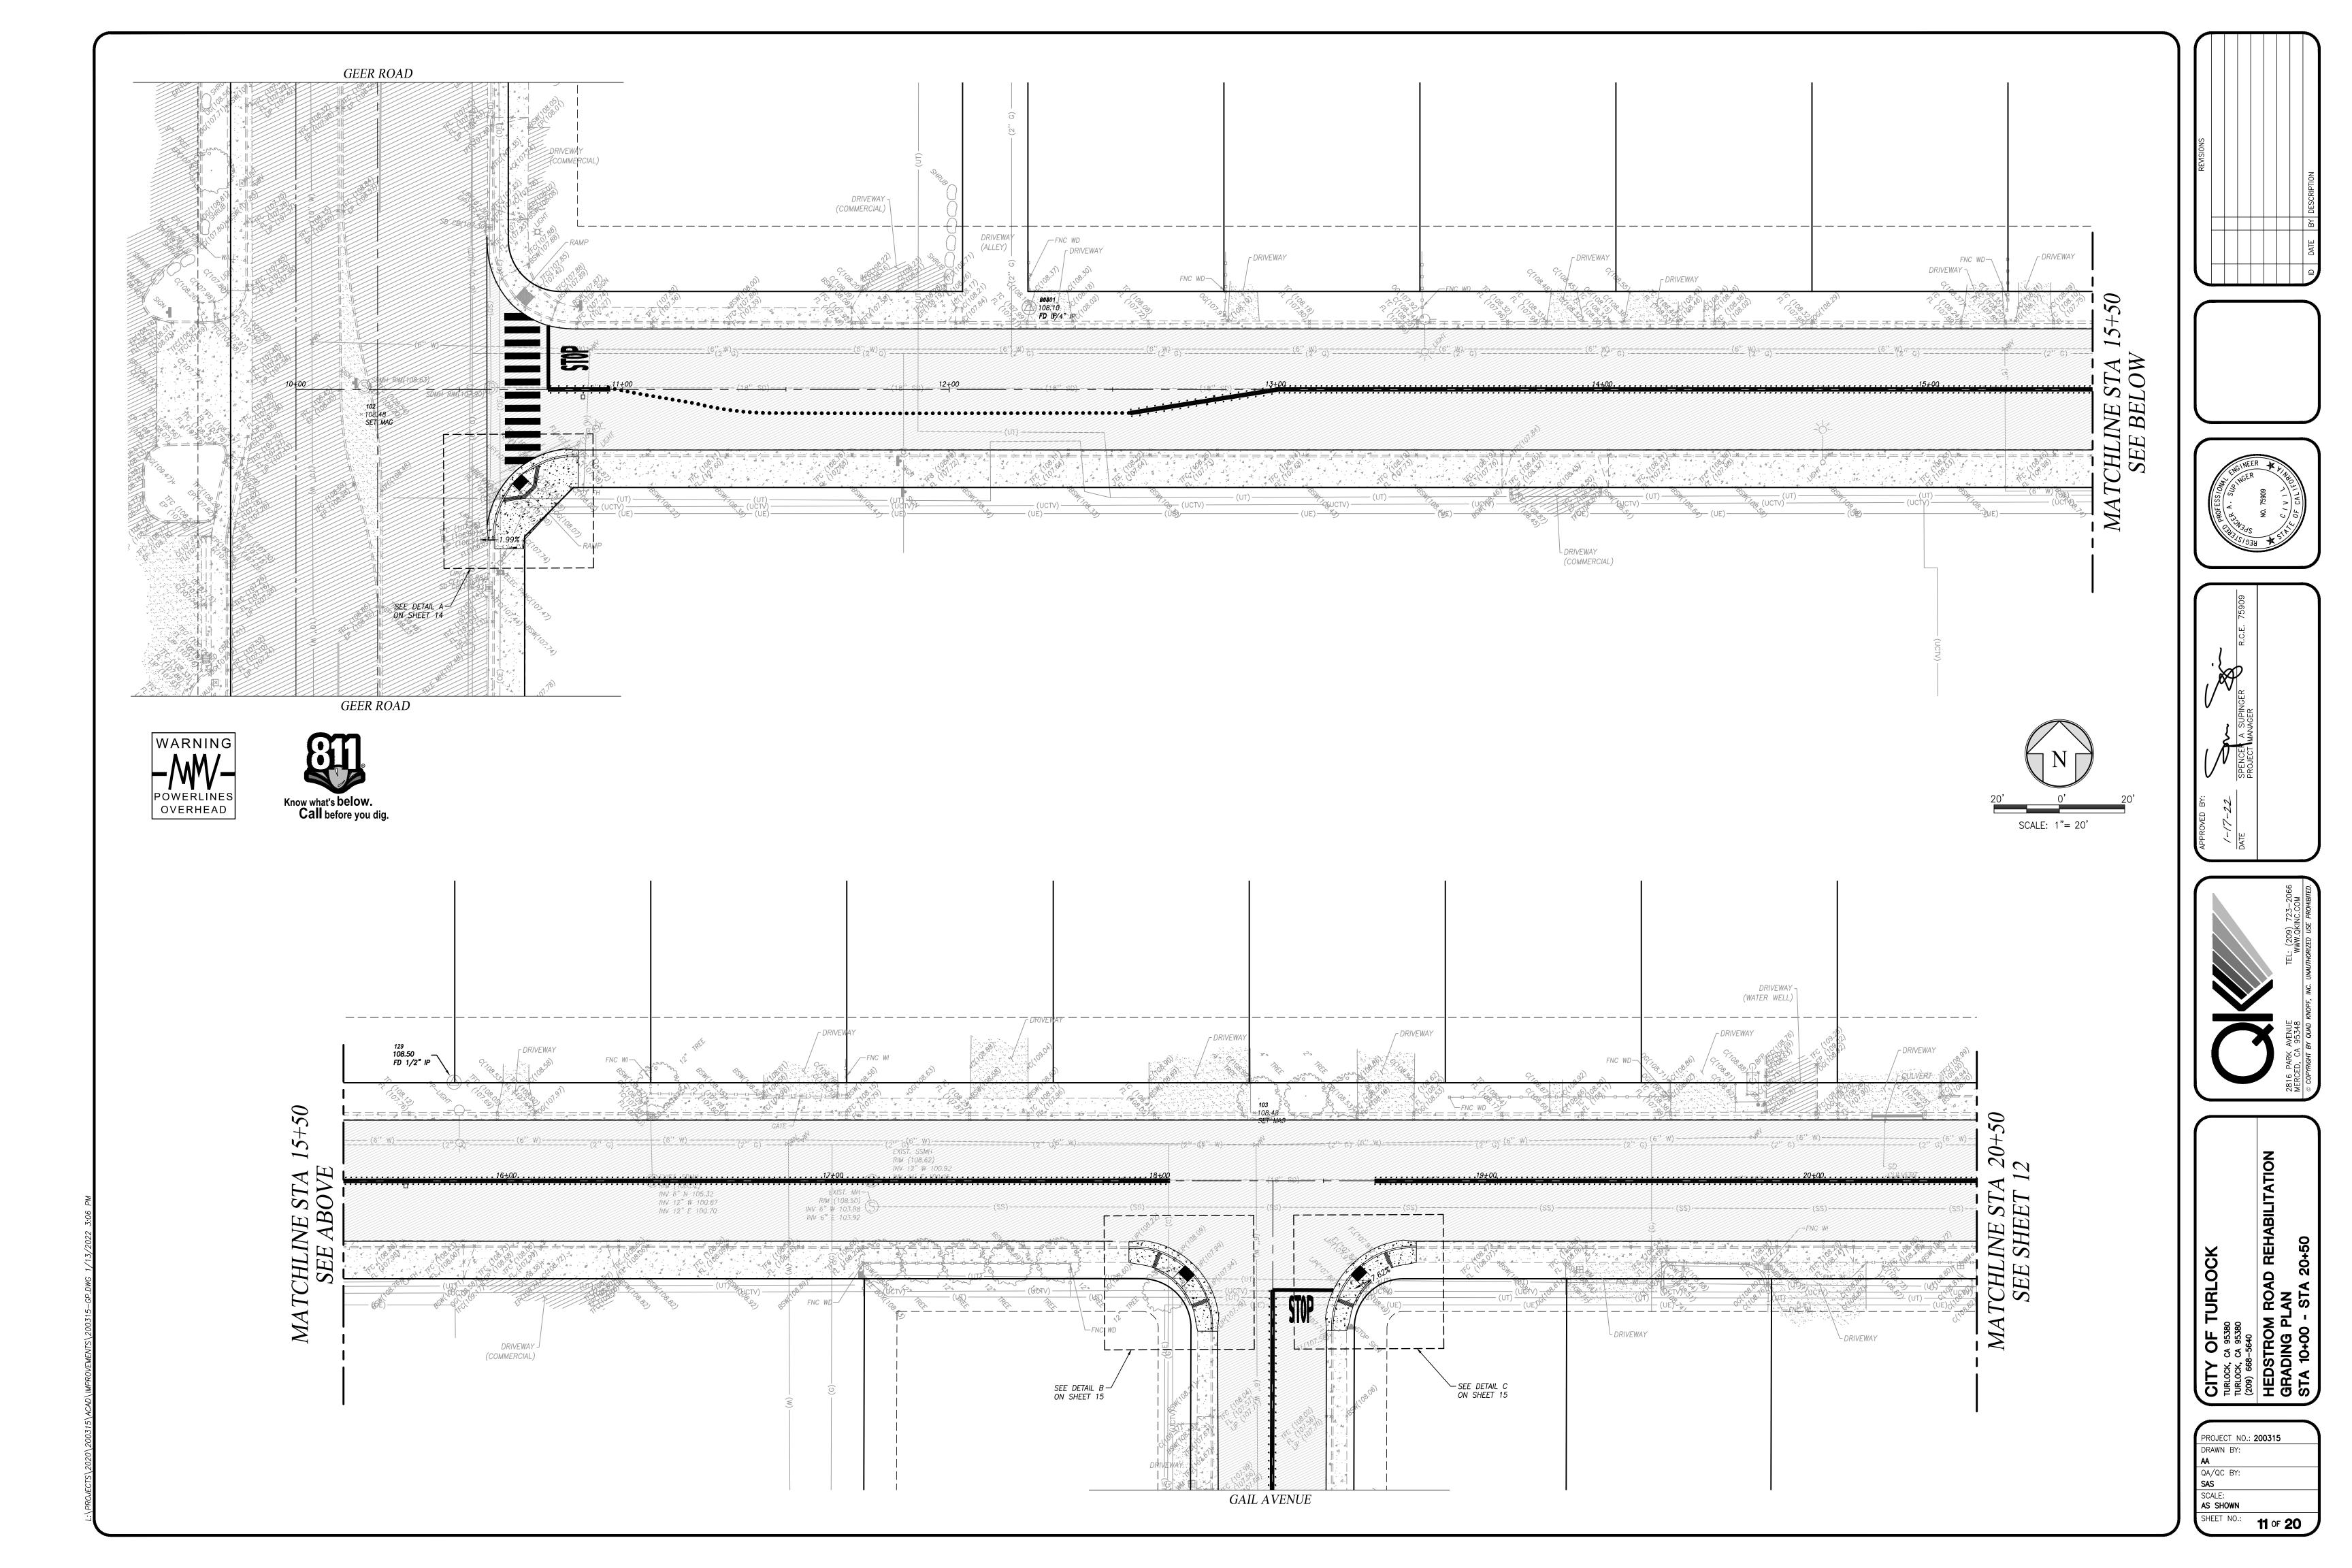


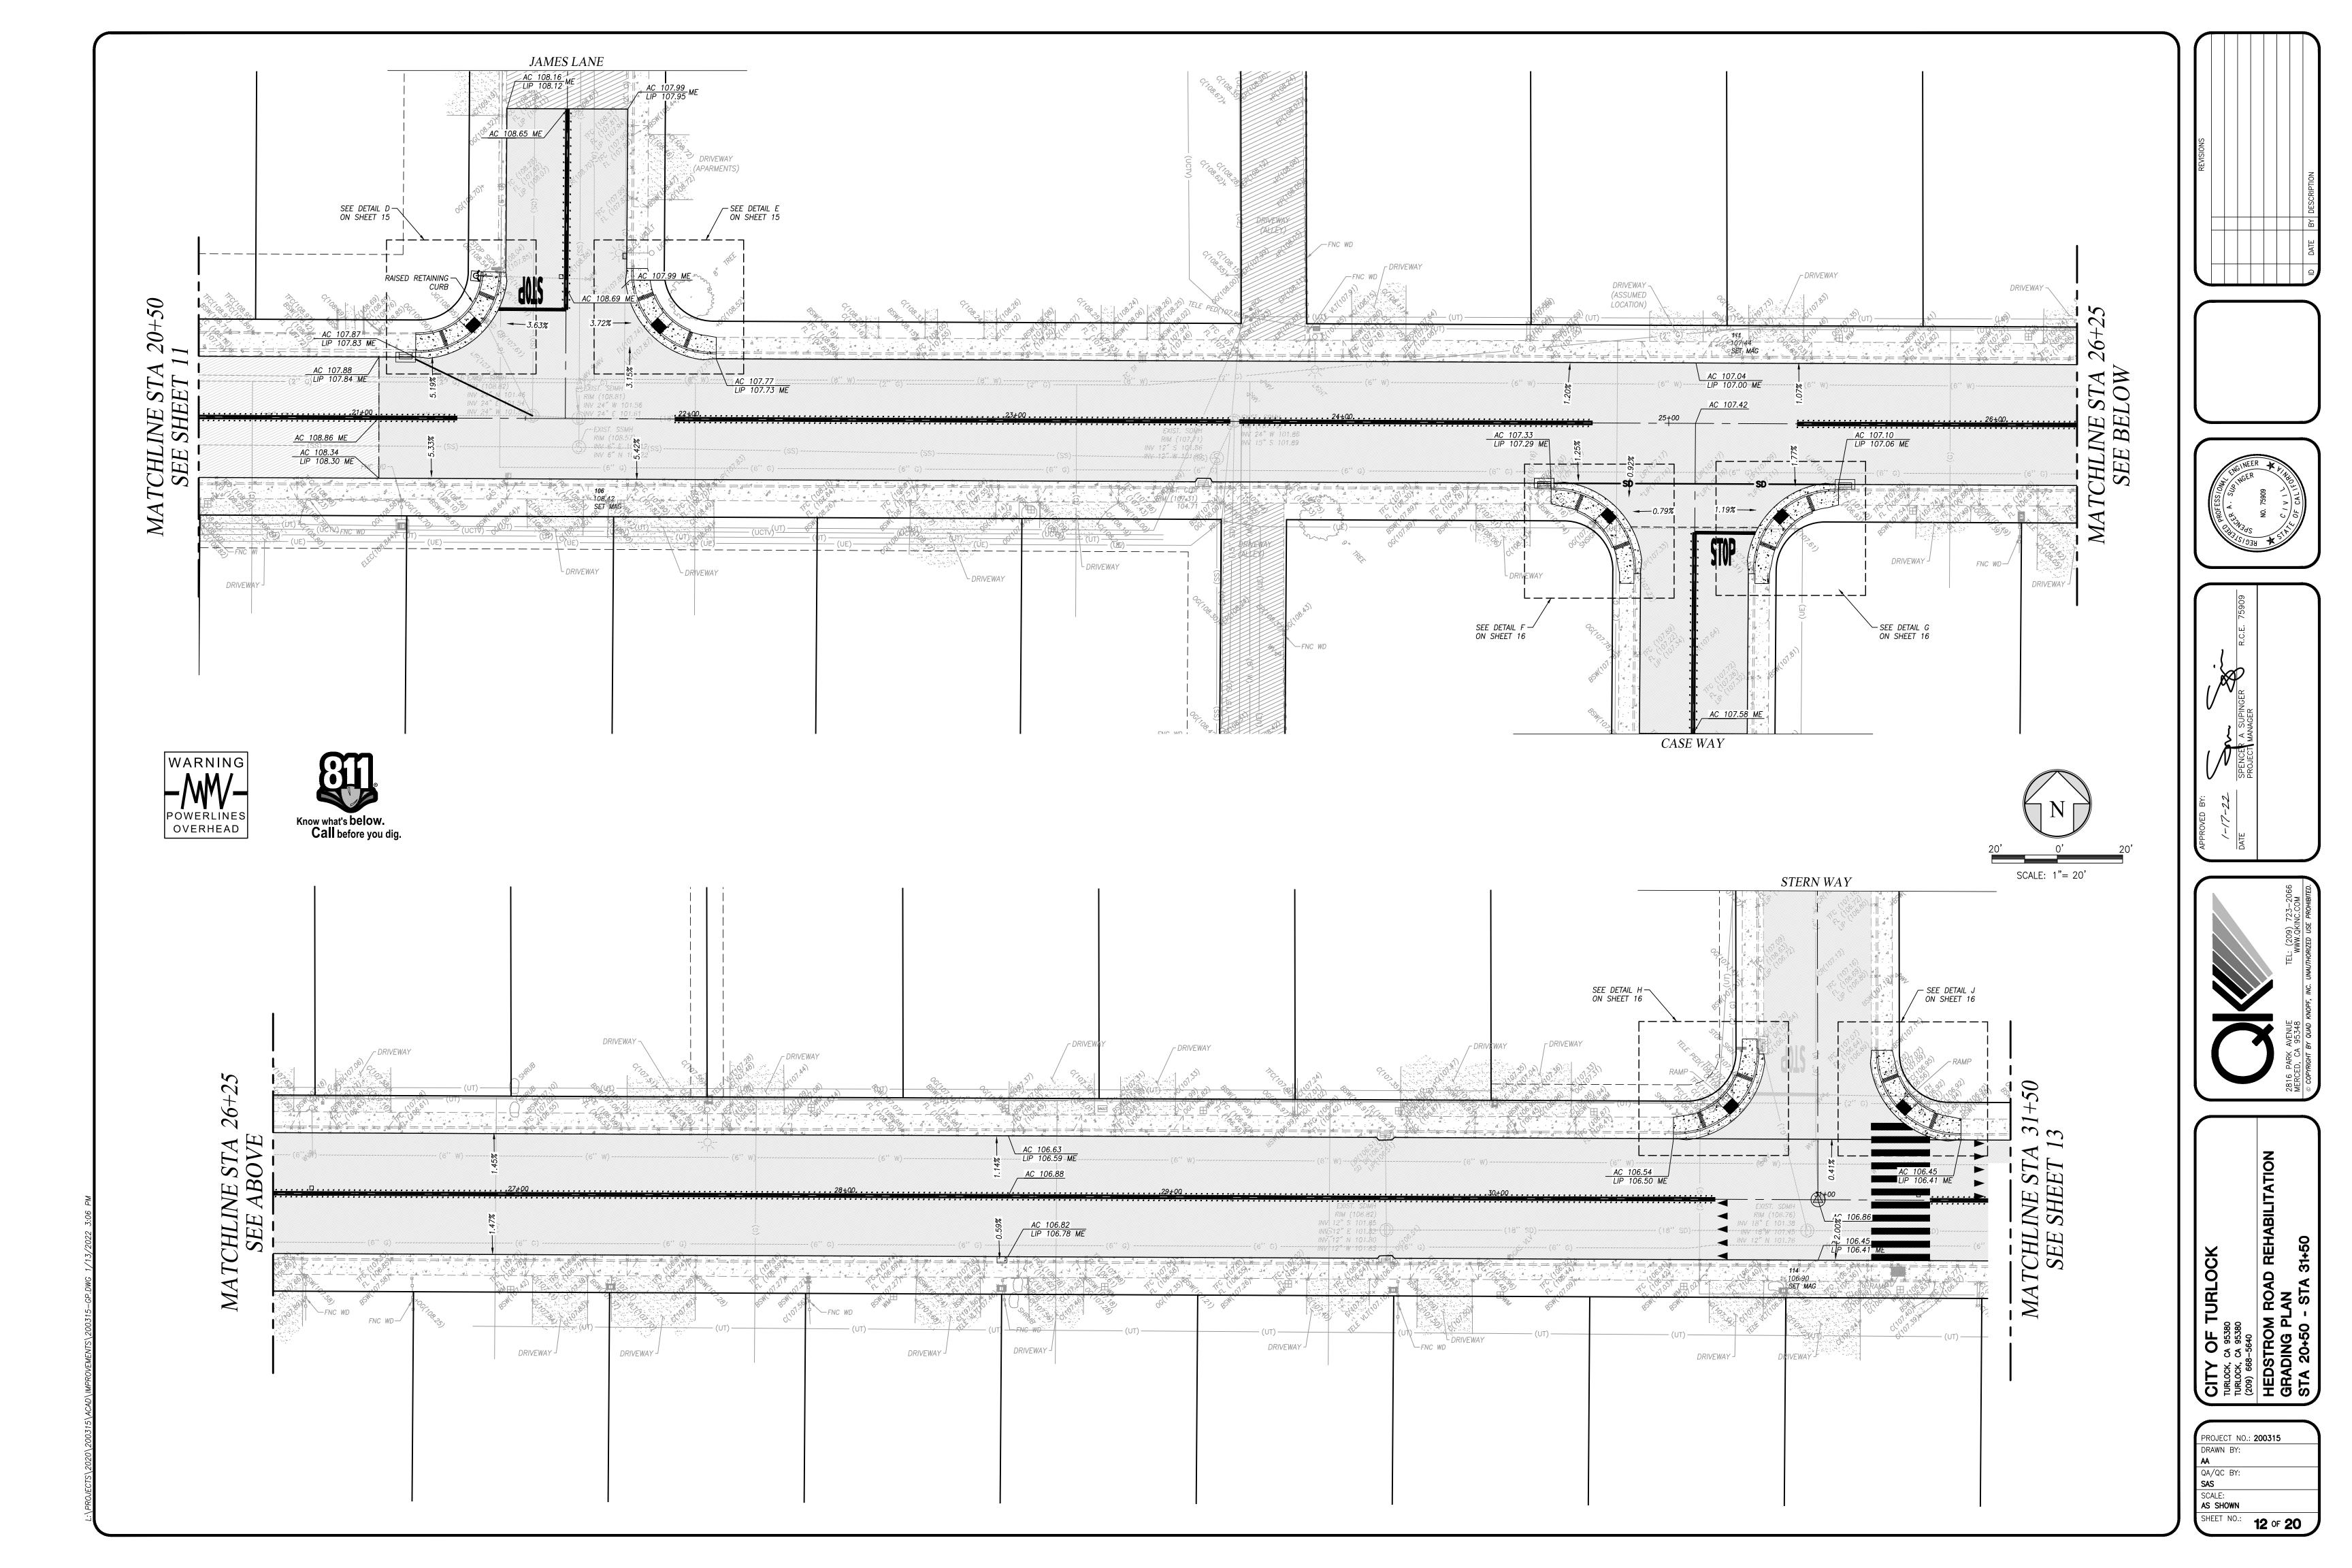

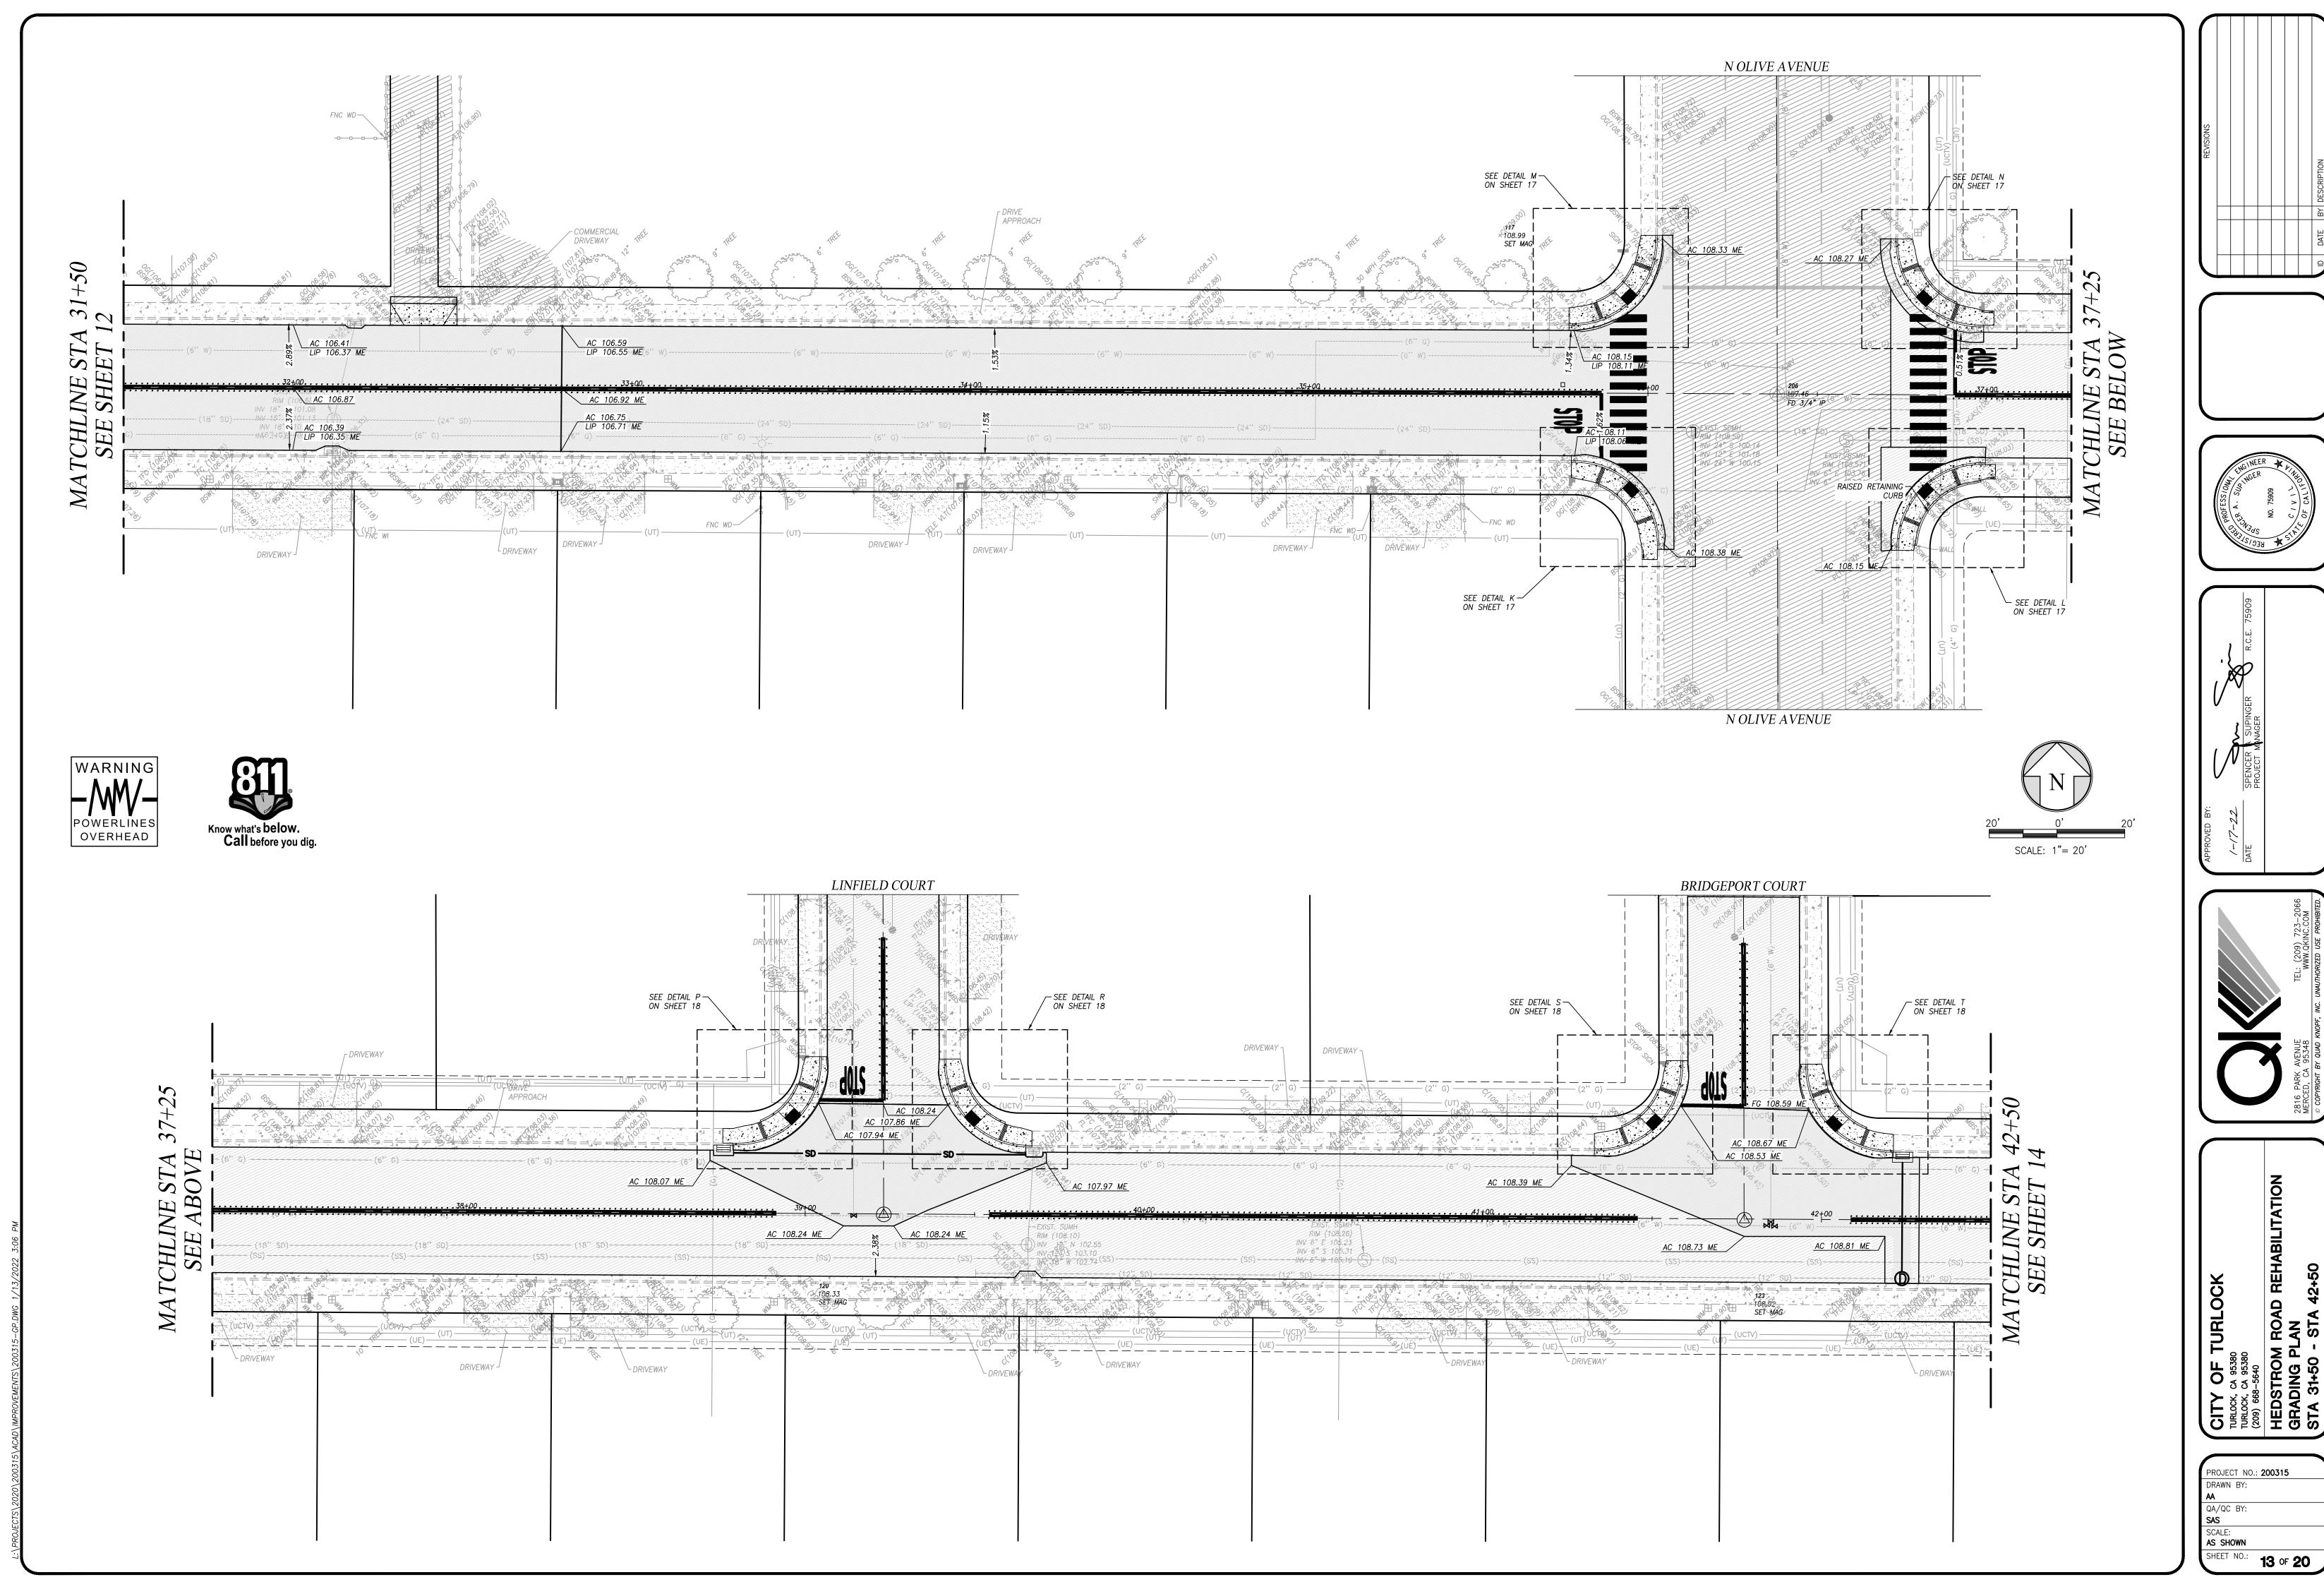



PROJECT NO.: 200315 DRAWN BY: QA/QC BY:

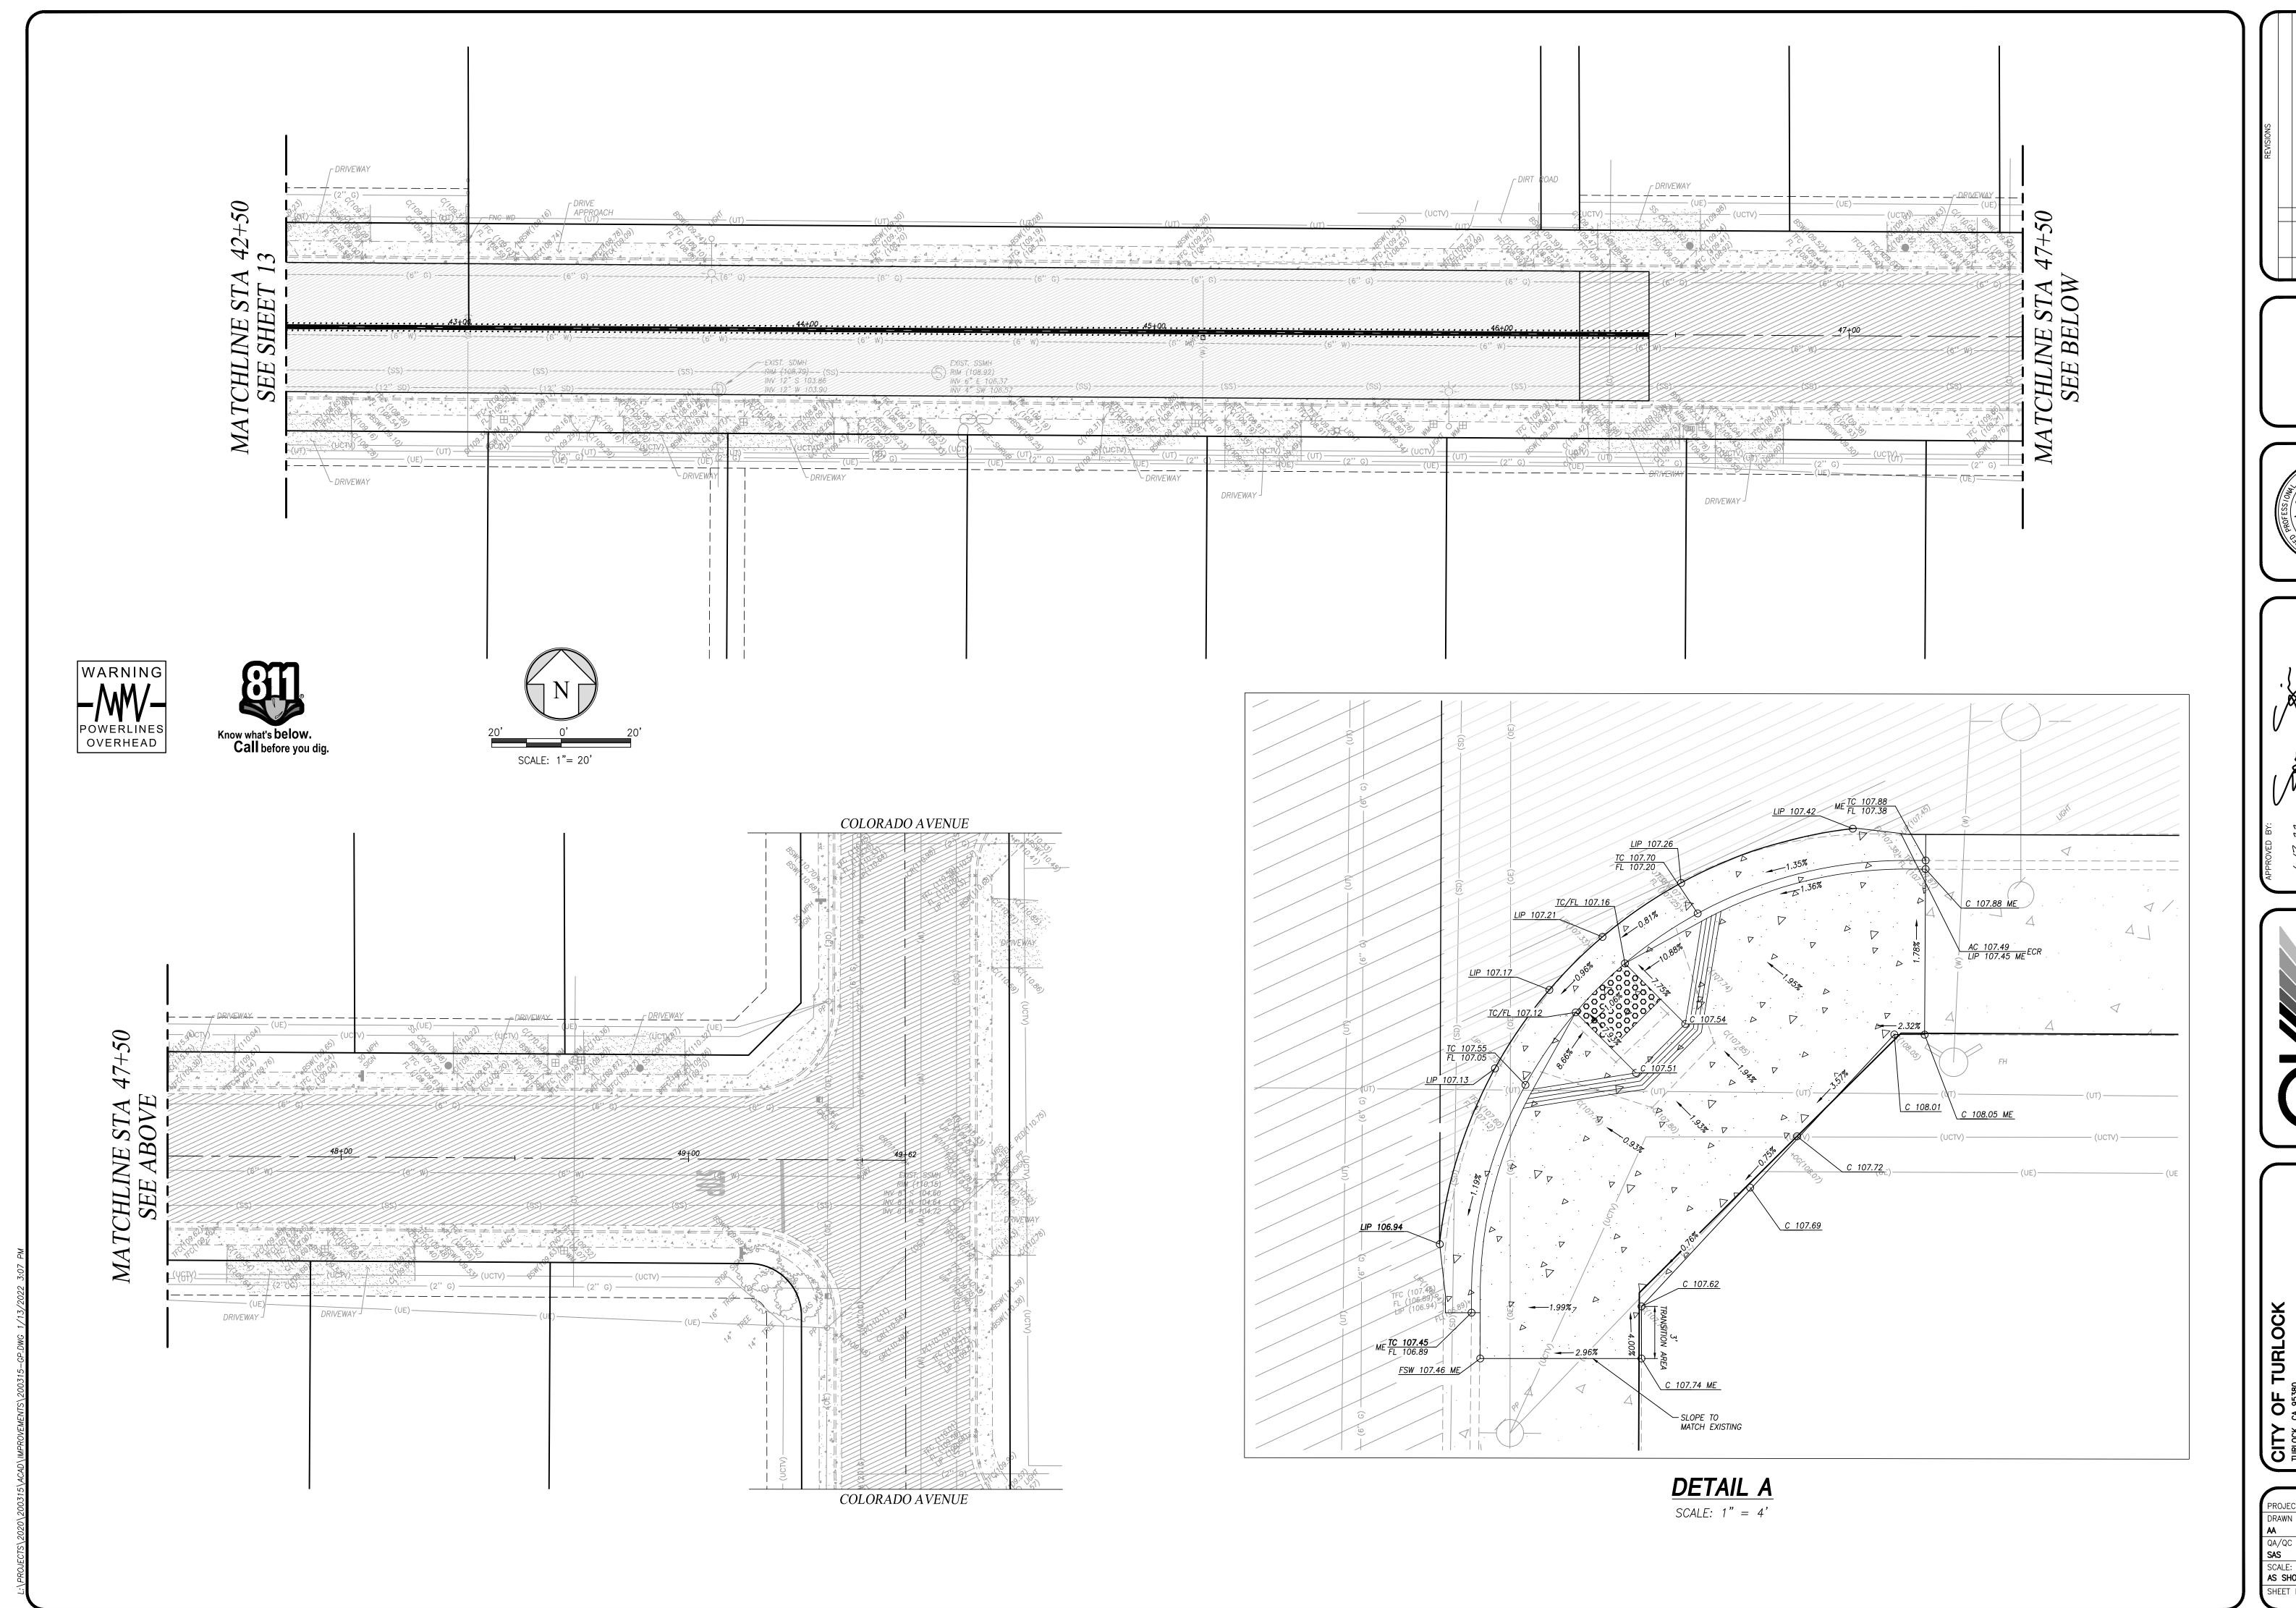


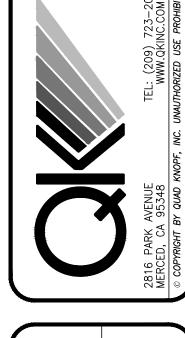

SCALE:
AS SHOWN
SHEET NO.: 14 OF 20

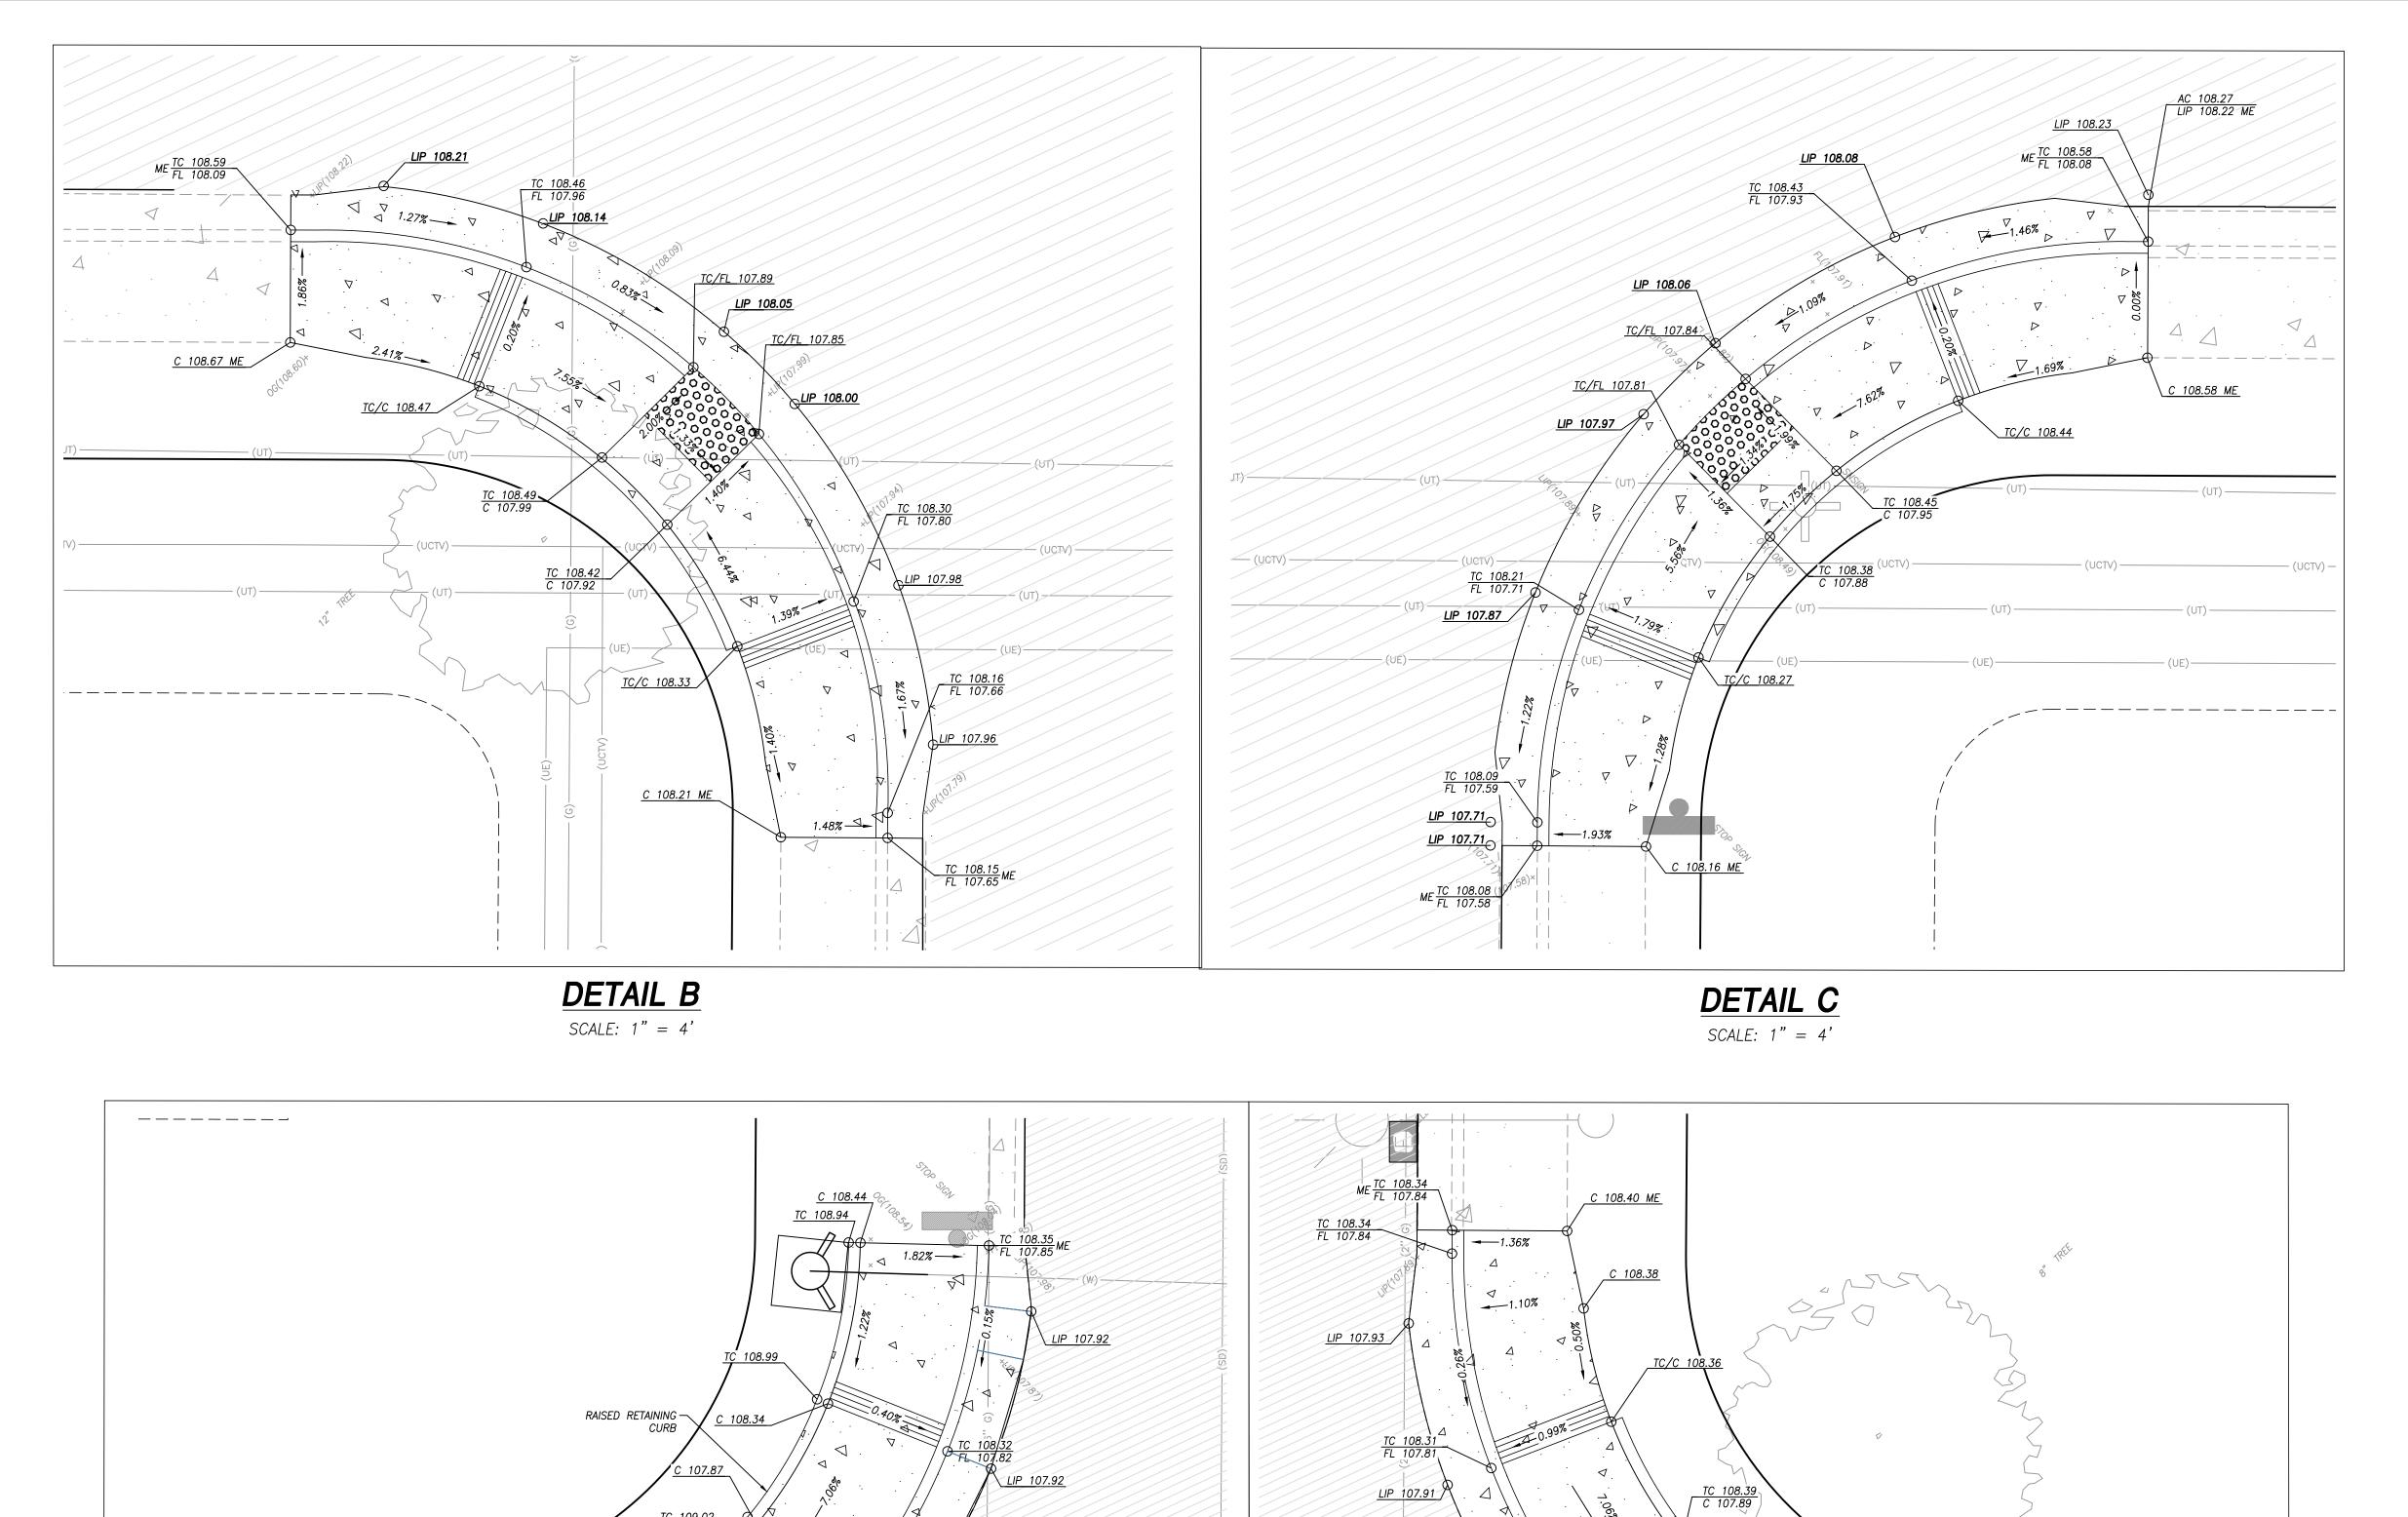

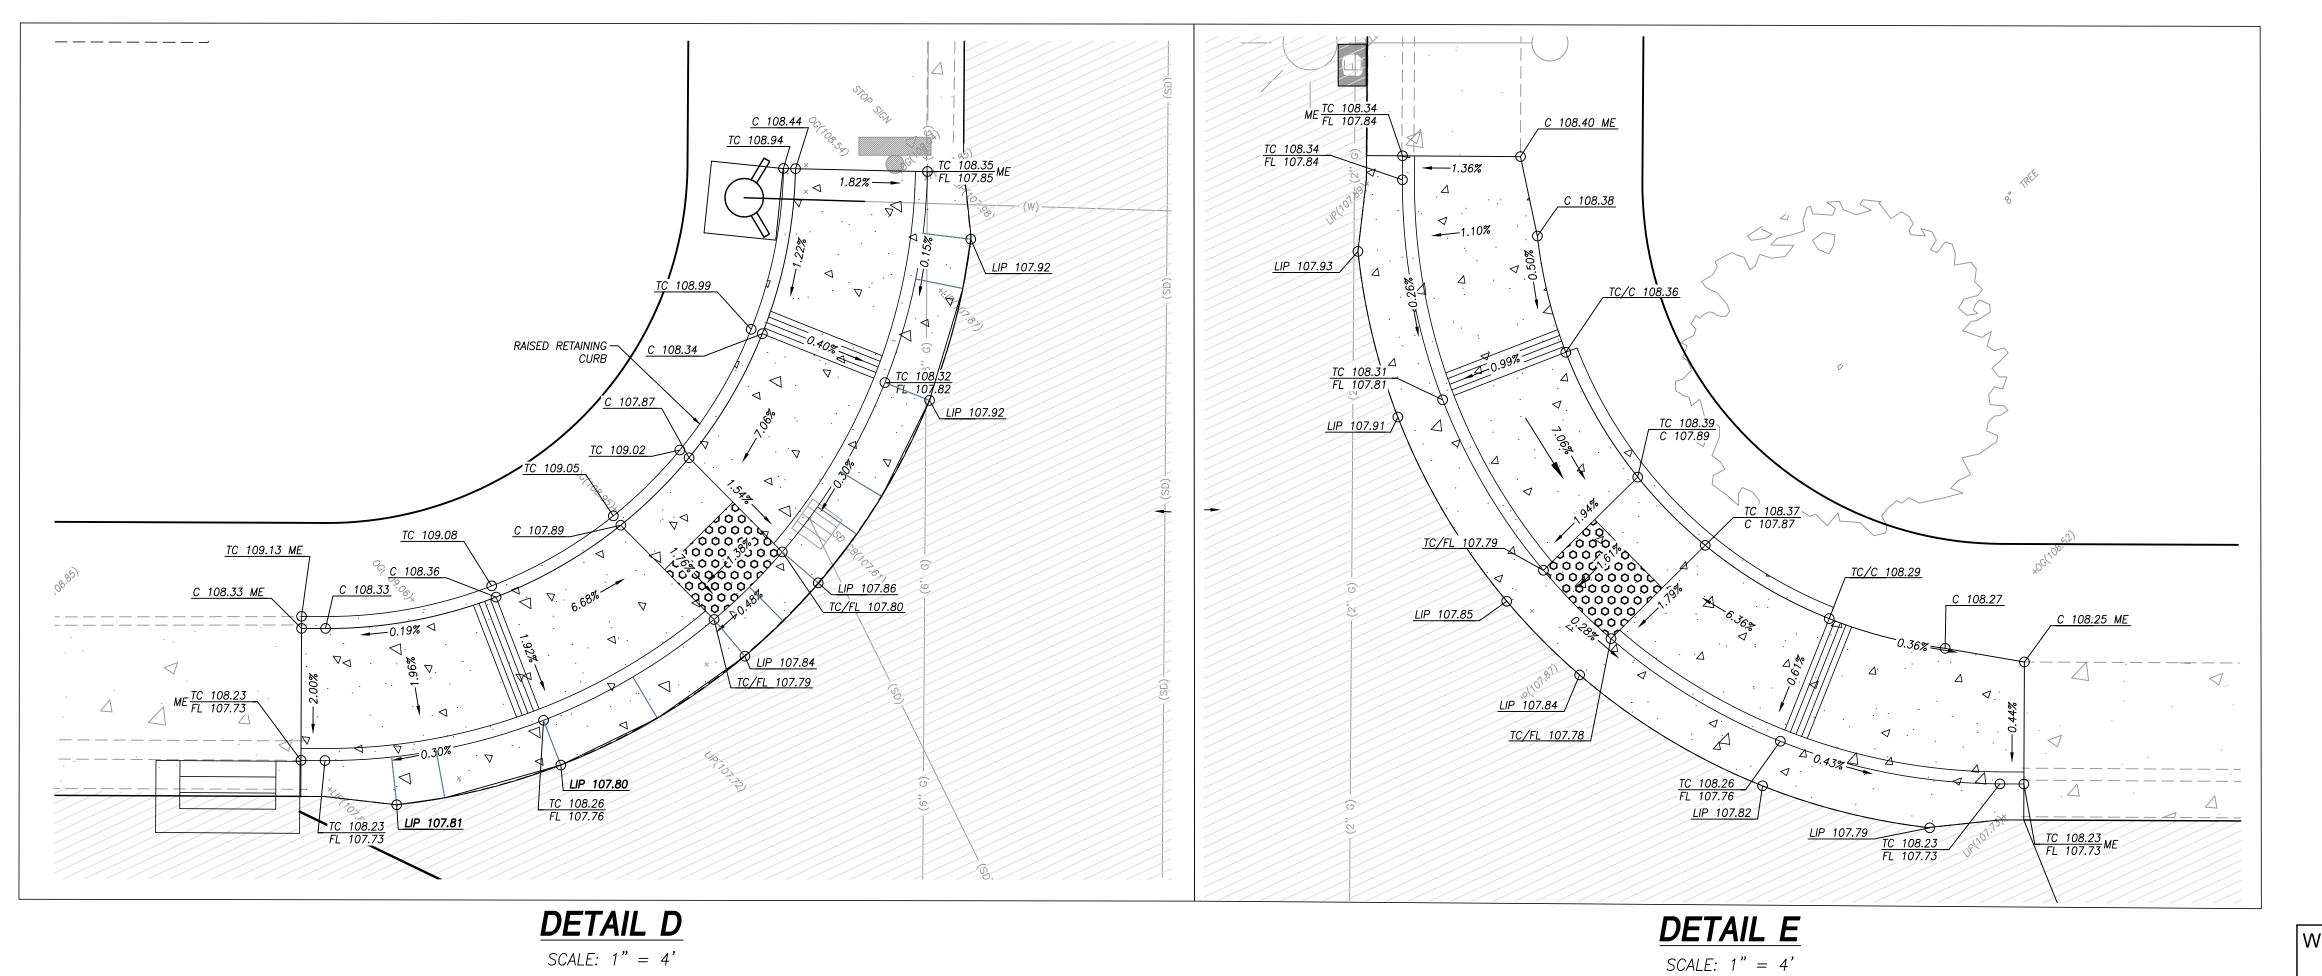

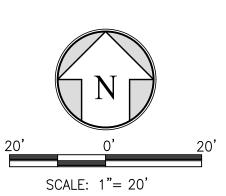


DETAIL E

SCALE: 1" = 4'







DRAWN BY: QA/QC BY:
SAS
SCALE:
AS SHOWN
SHEET NO.: 15 OF 20

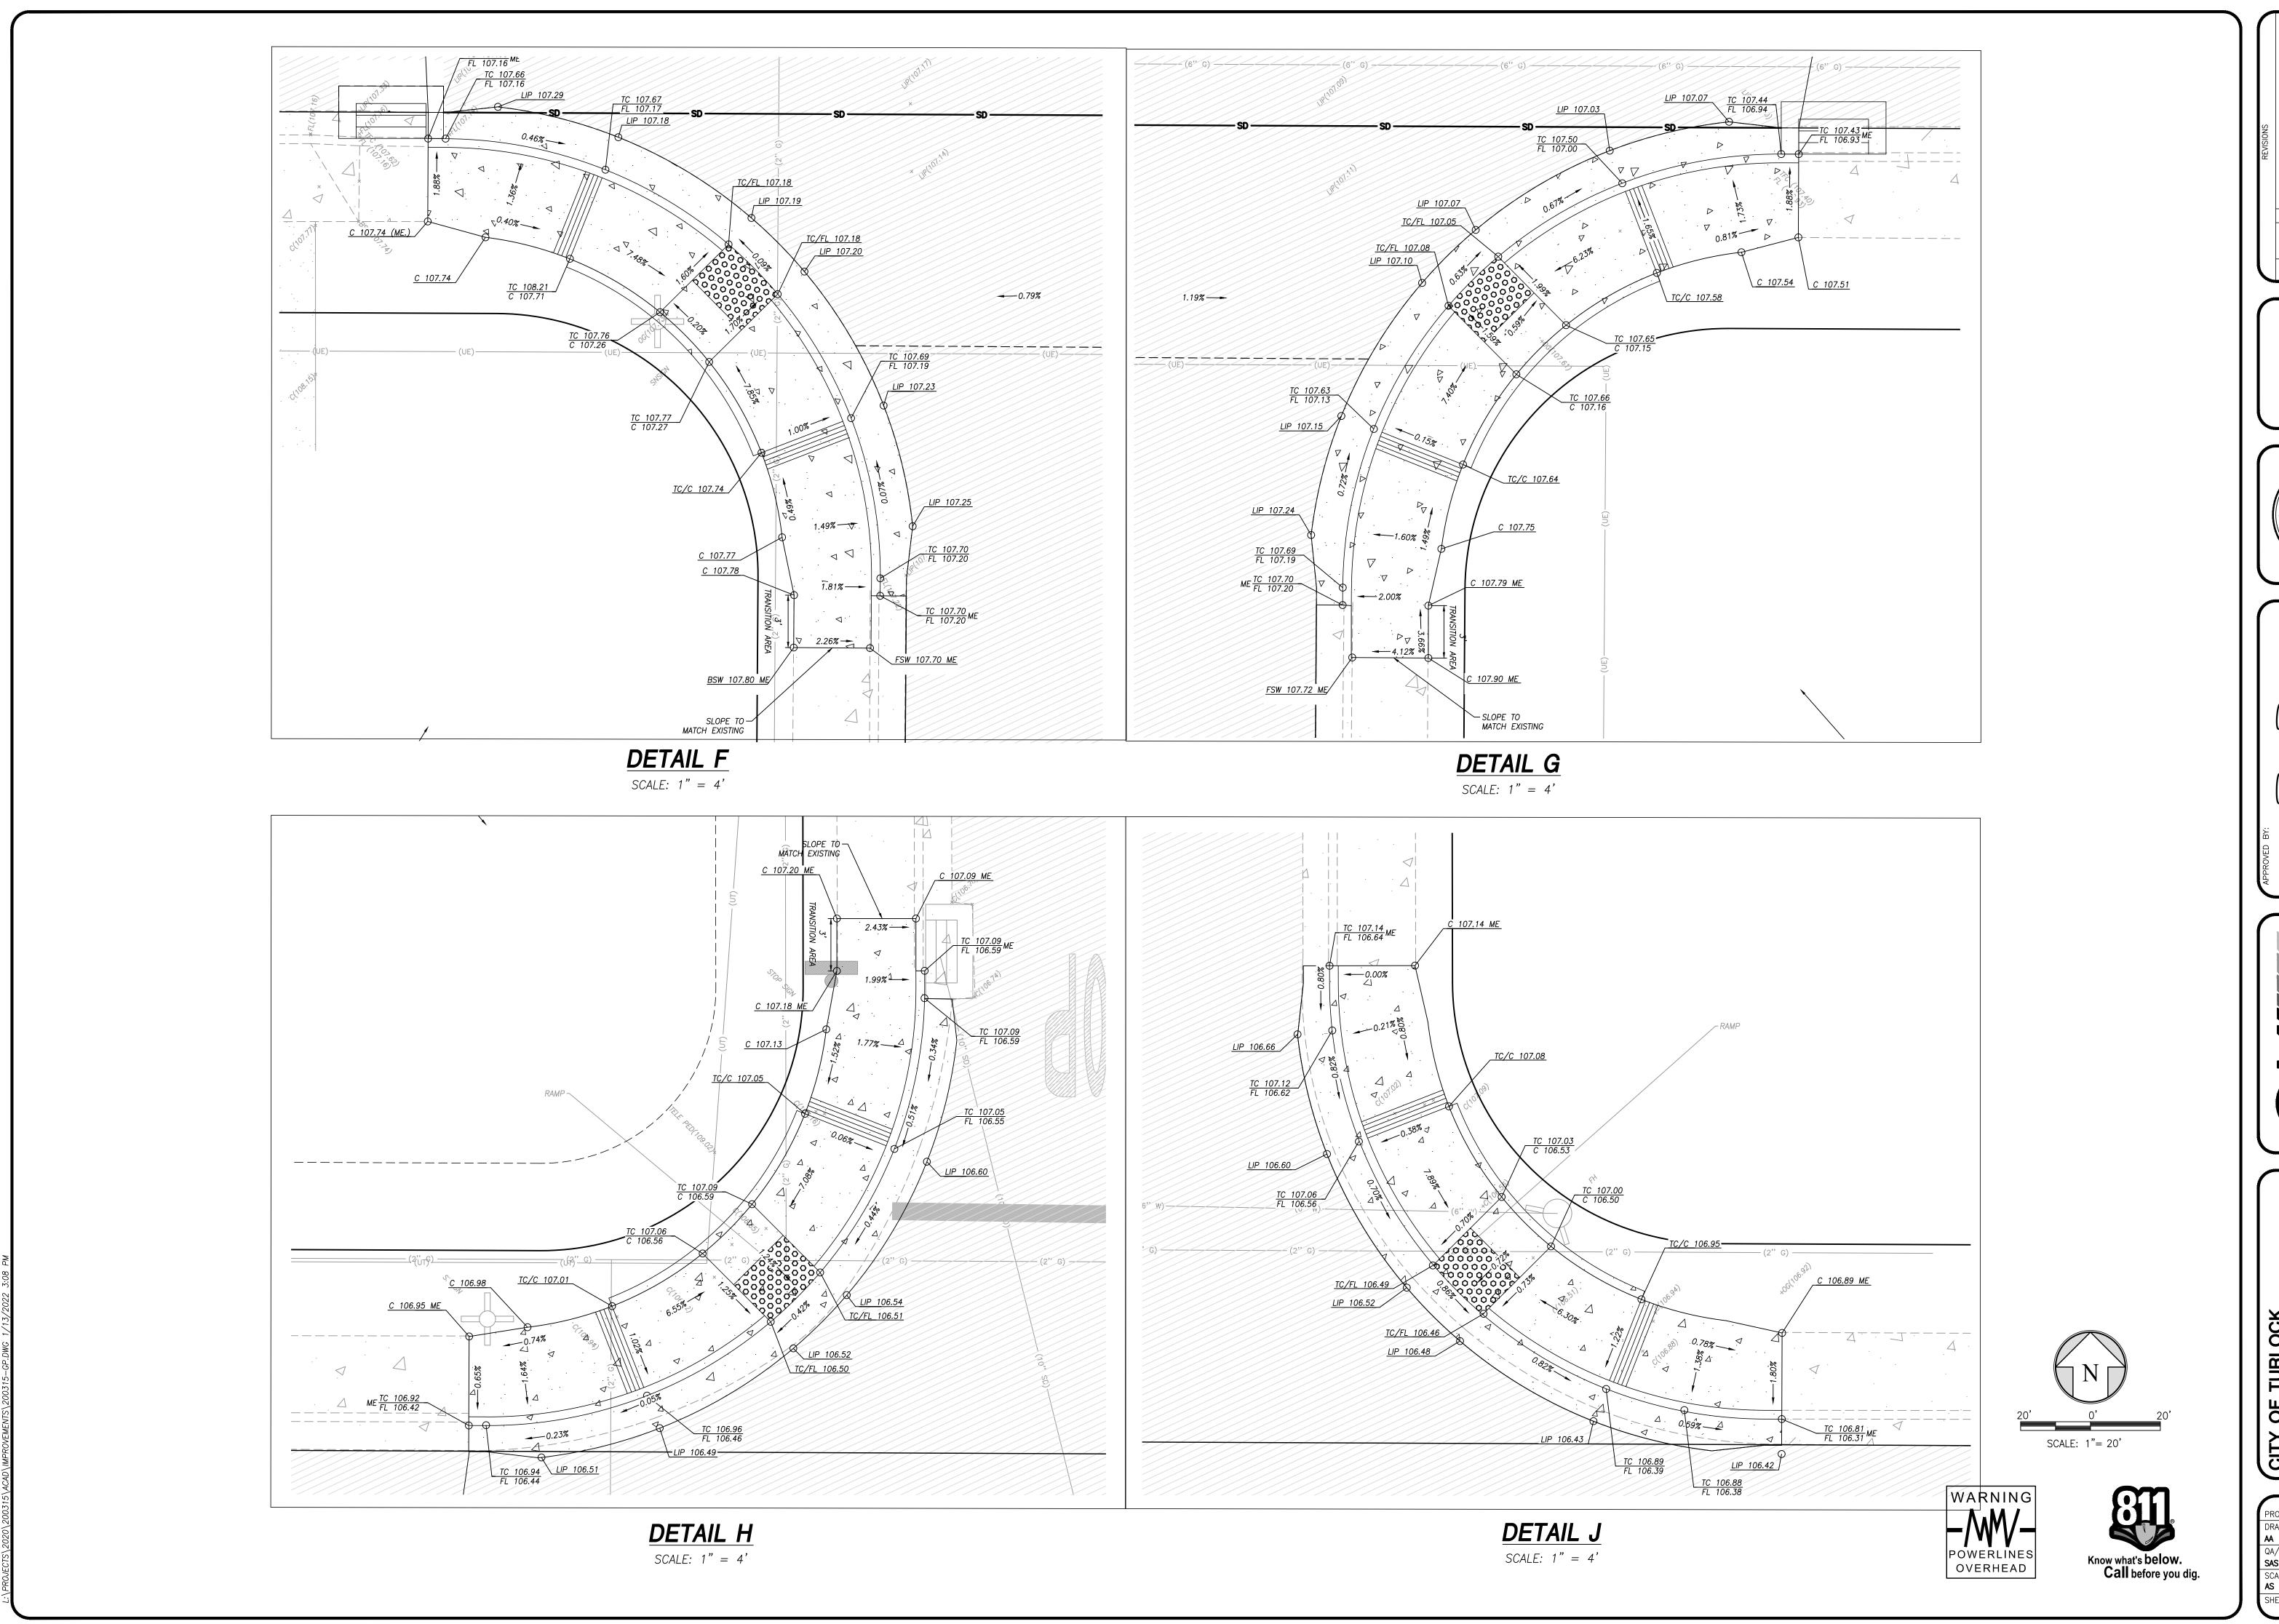



REVISIONS

ID DATE BY DESCRIPTION

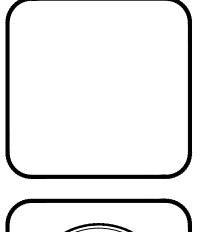

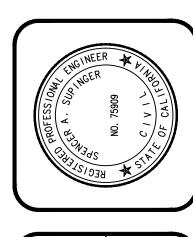

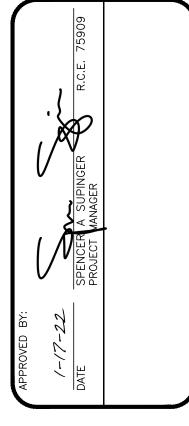

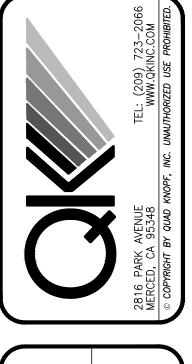

CA 95380
CA 95380
S-5640
TROM ROAD REHABILITATION
ING PLAN
II S-ADA RAMPS

PROJECT NO.: 200315


DRAWN BY:

AA

QA/QC BY:
SAS


SCALE:
AS SHOWN


SHEET NO.: 16 OF 20

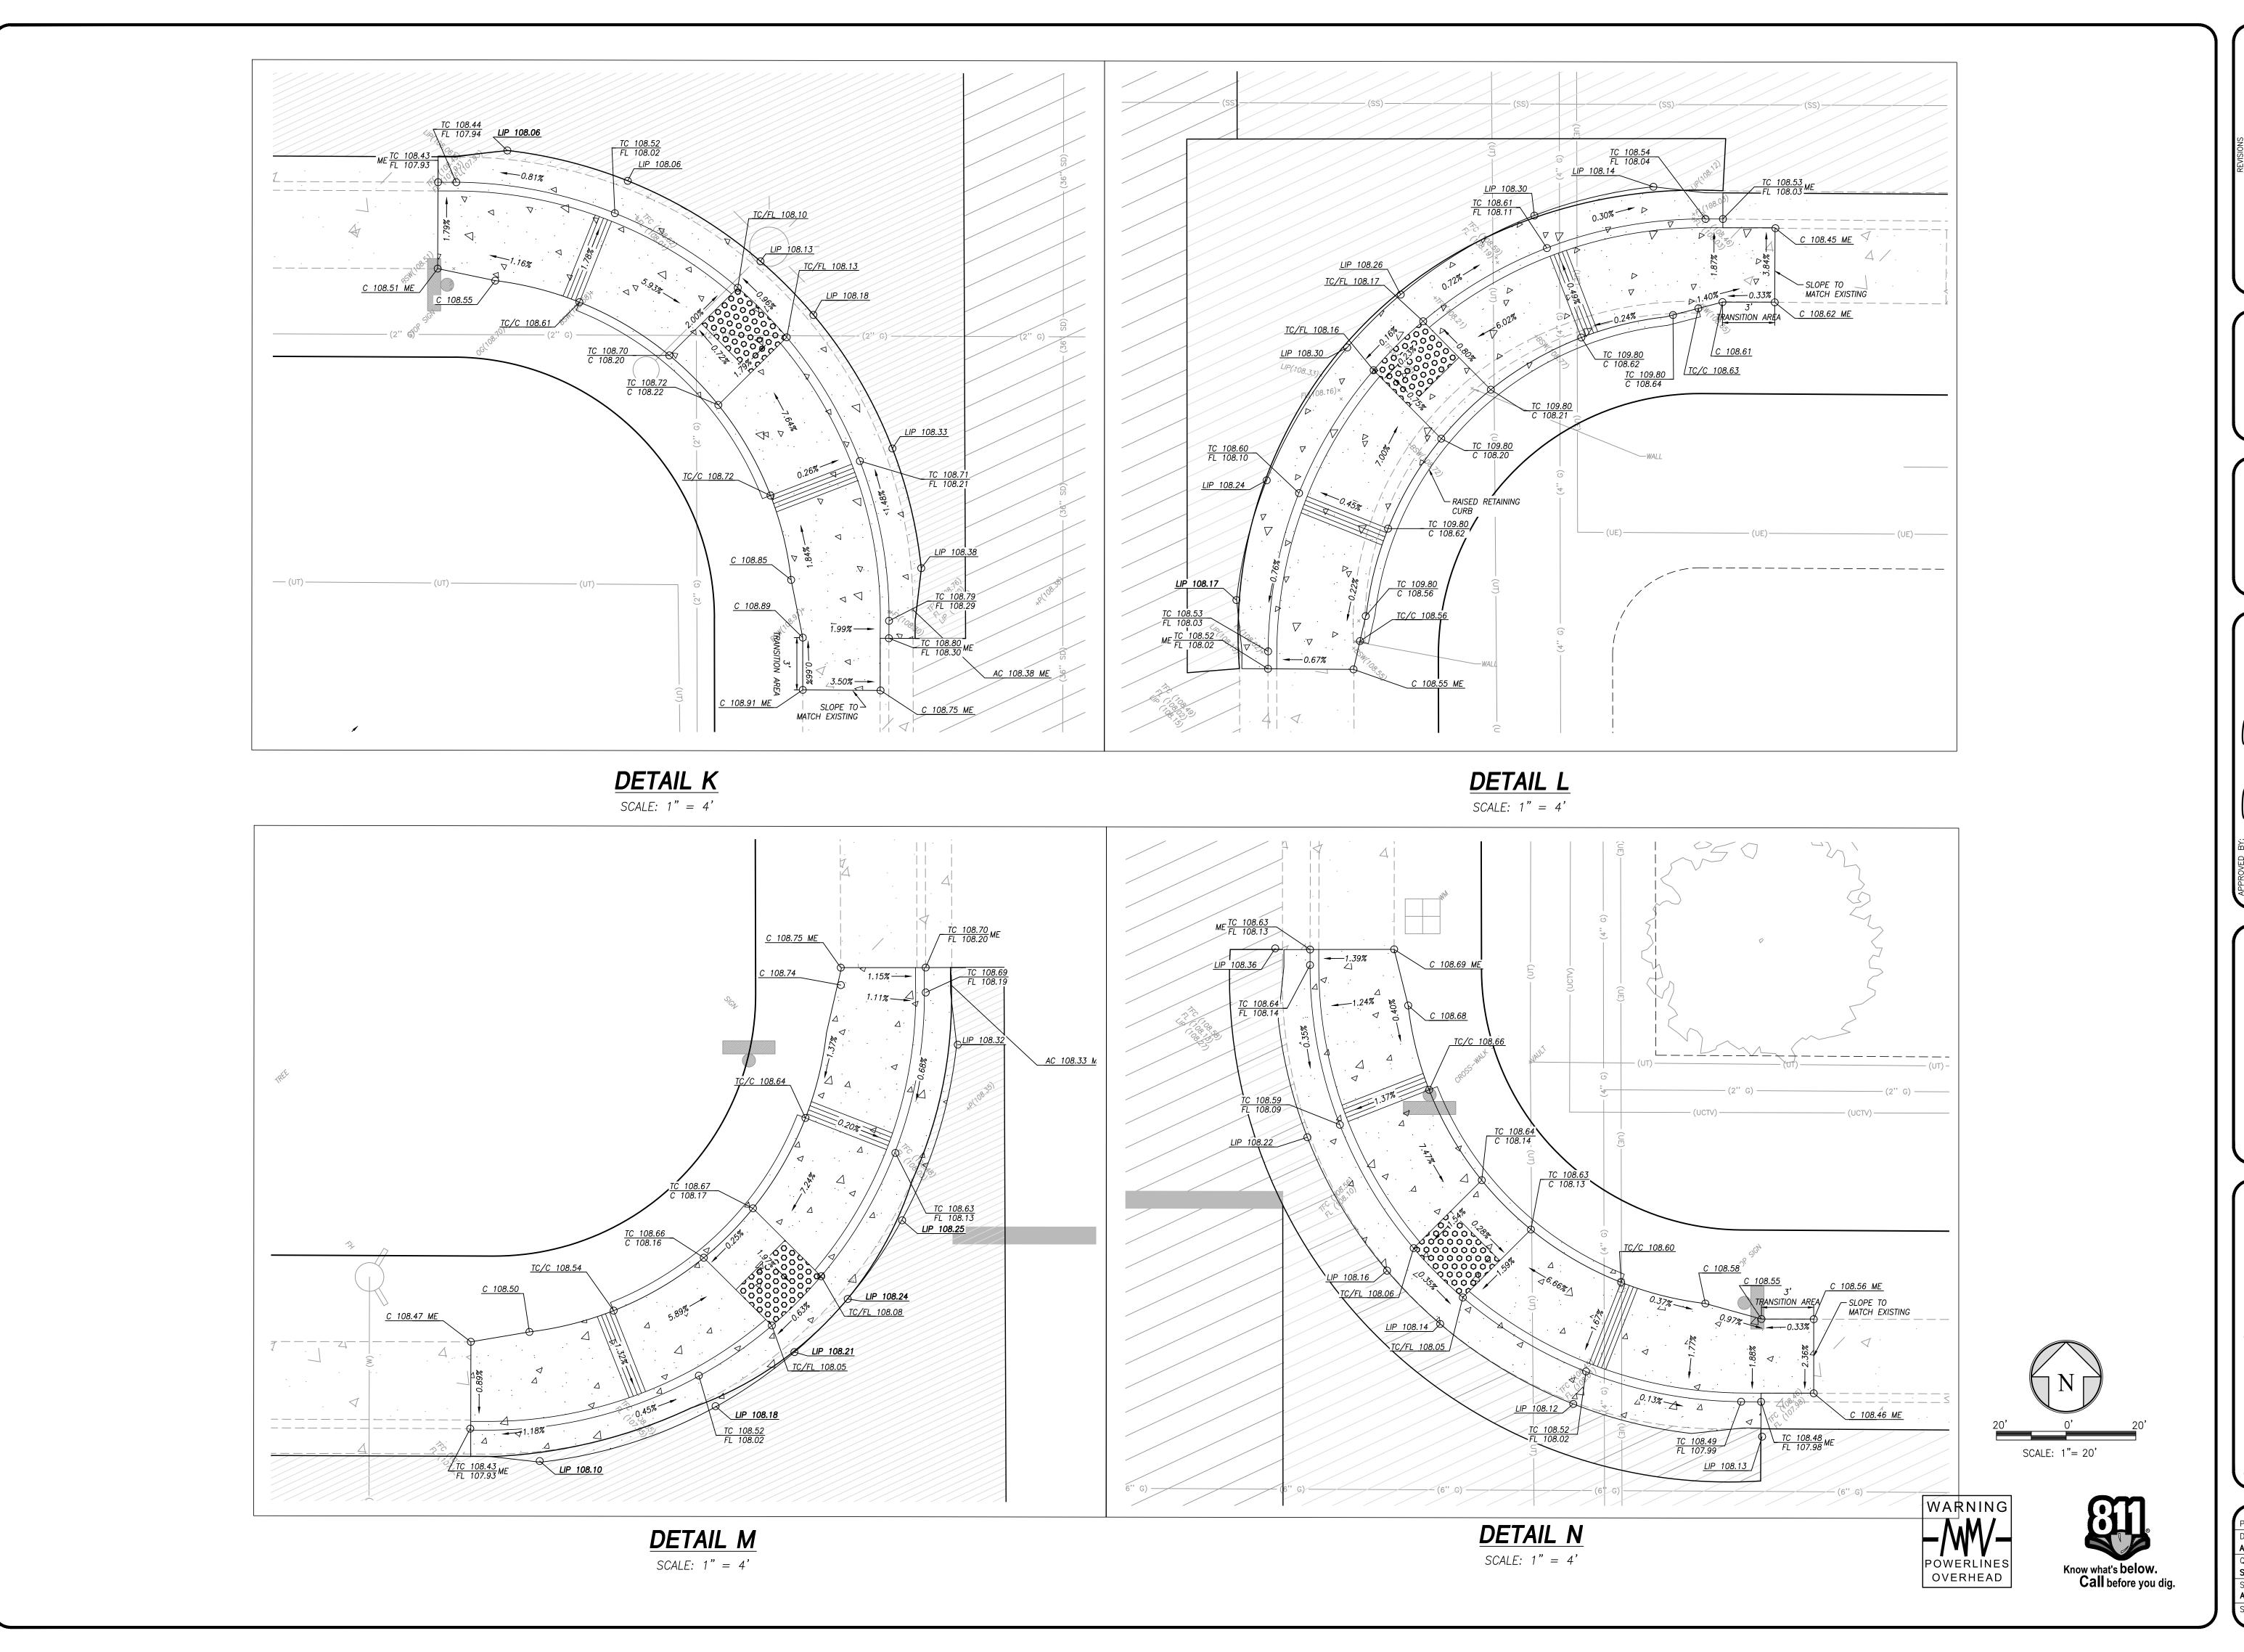



REVISIONS

ID DATE BY DESCRIPTION

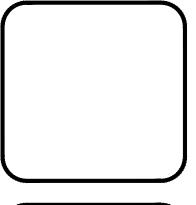

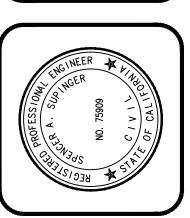

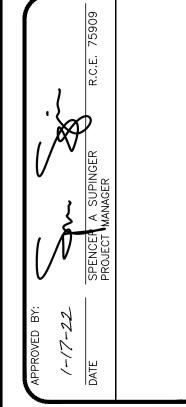

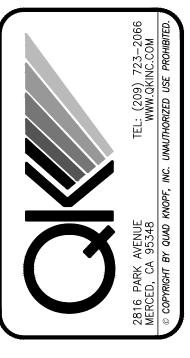

A 95380 A 95380 5640 IROM ROAD REHABILITATION NG PLAN

PROJECT NO.: 200315


DRAWN BY:

AA

QA/QC BY:
SAS


SCALE:
AS SHOWN


SHEET NO.: 17 OF 20

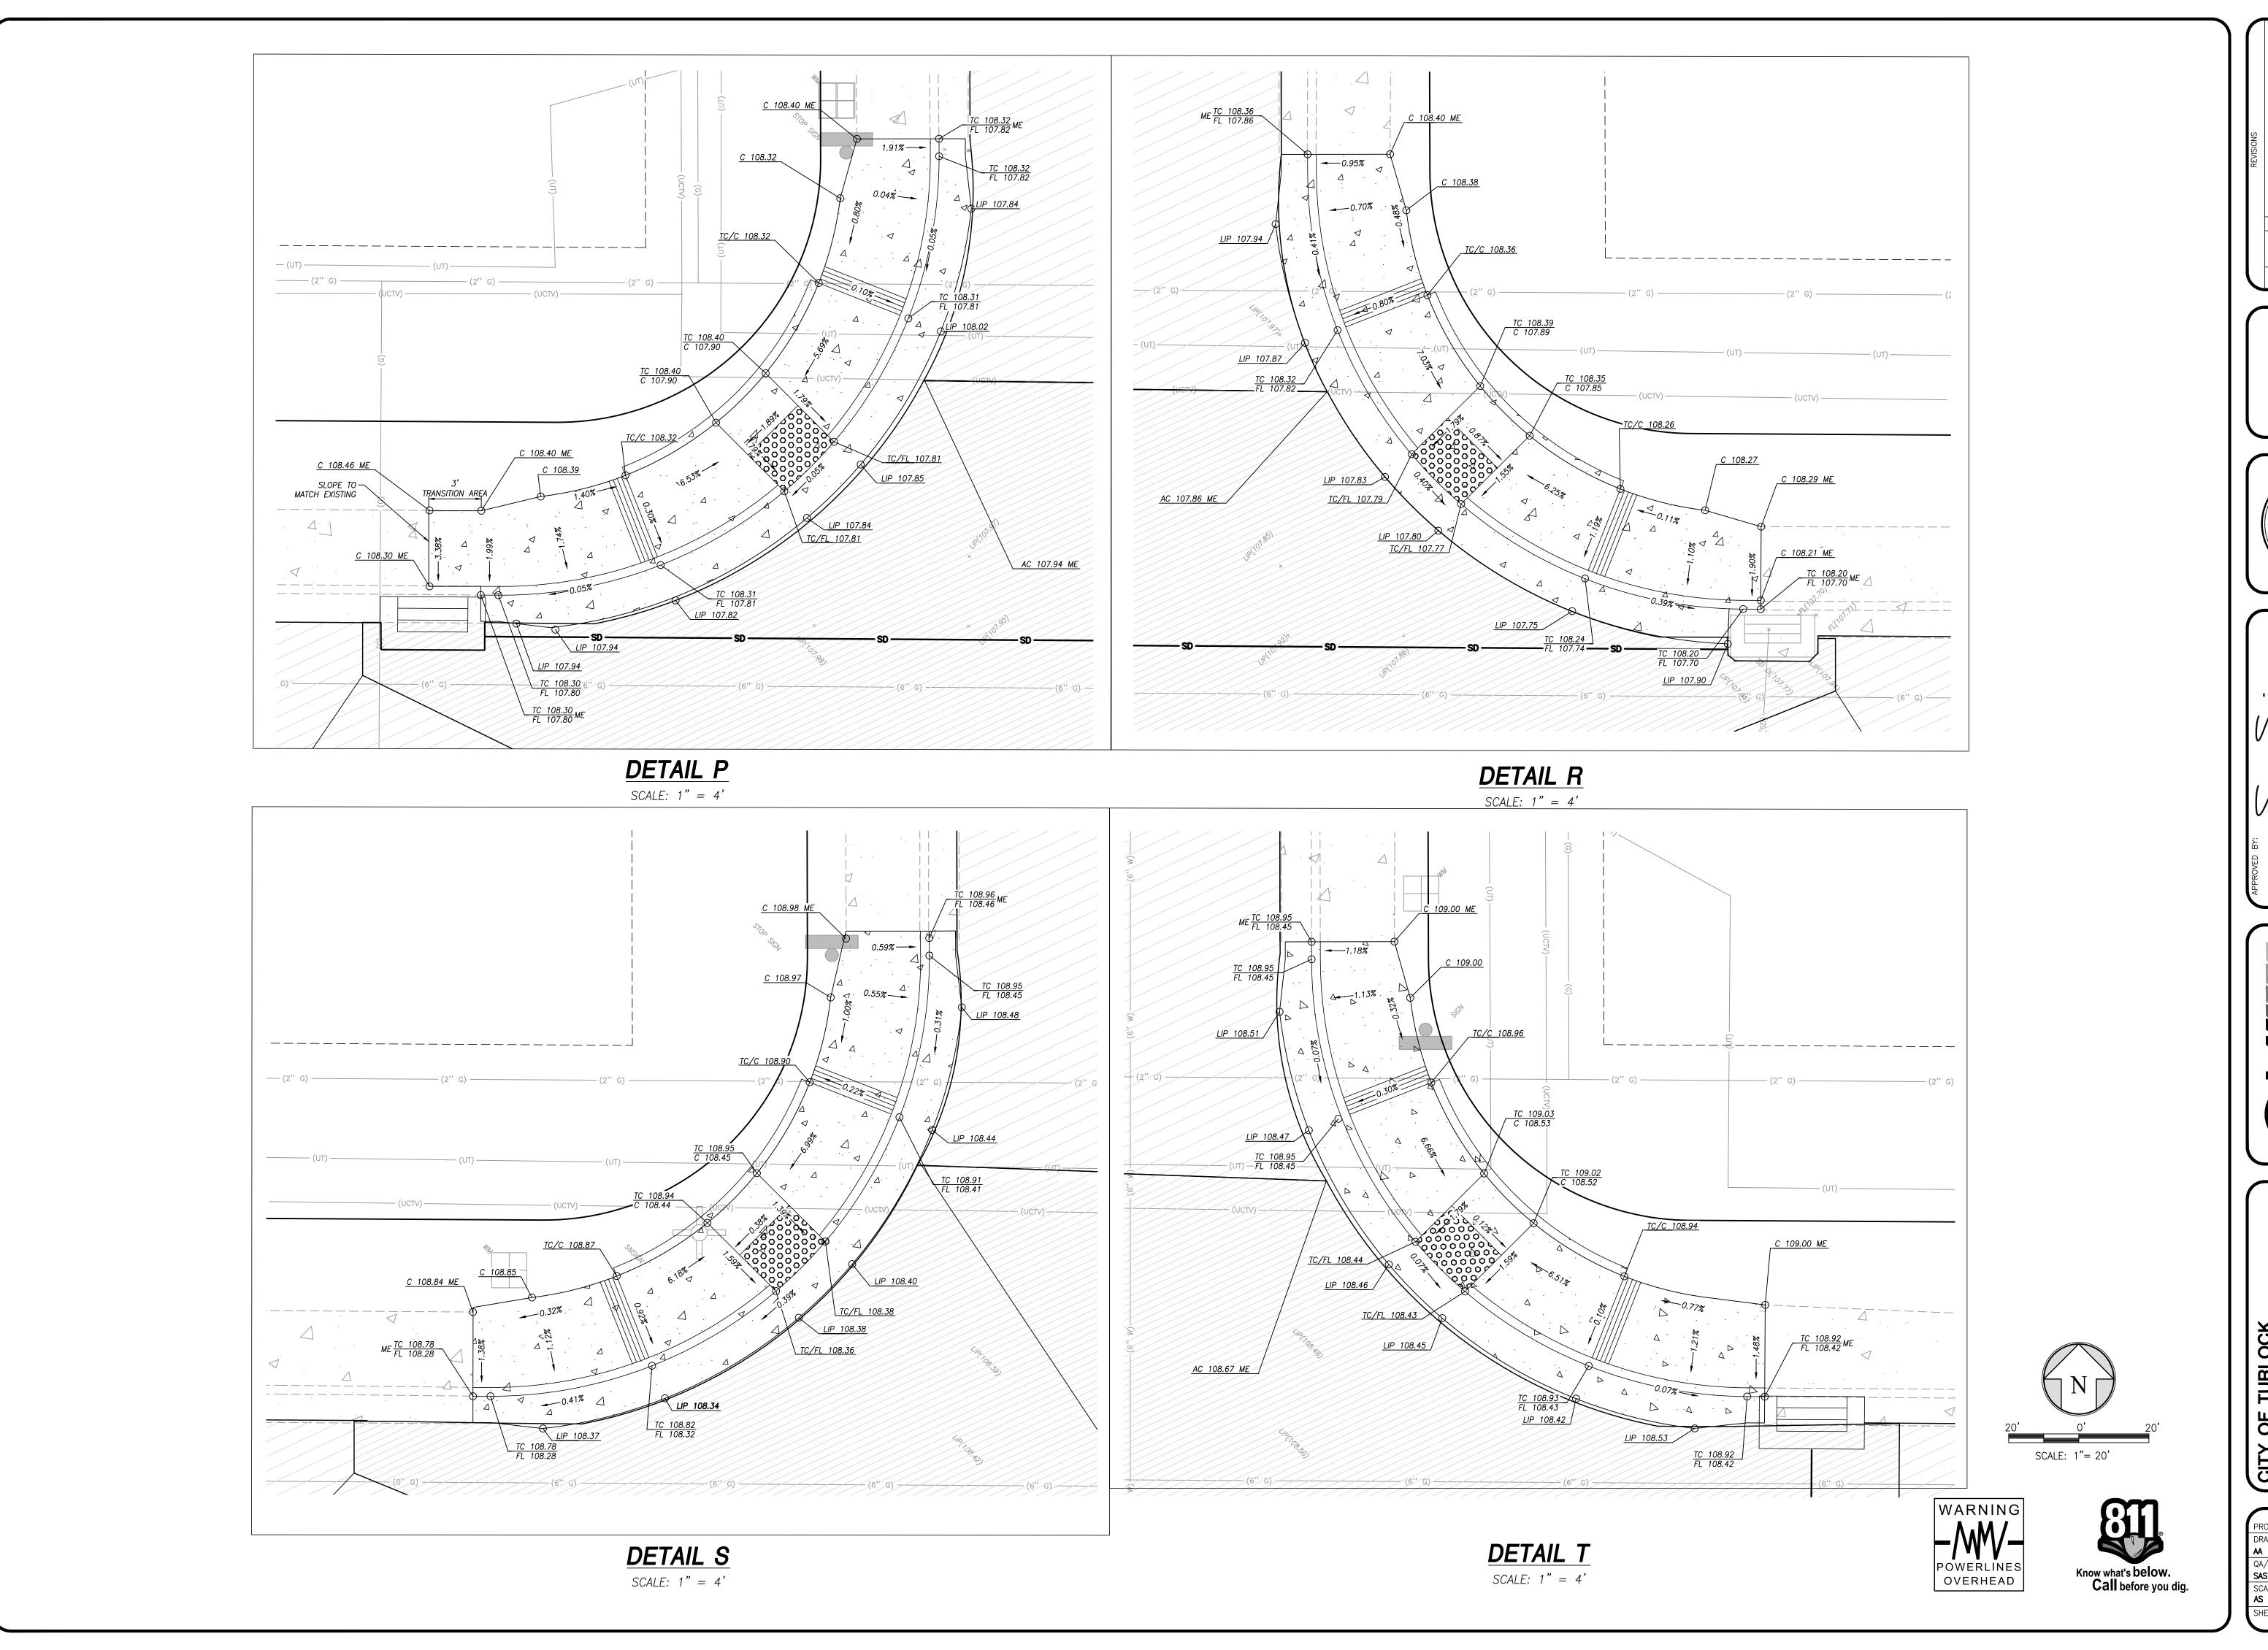



REVISIONS

ID DATE BY DESCRIPTION

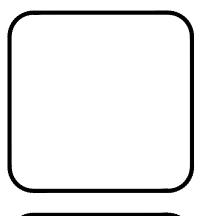

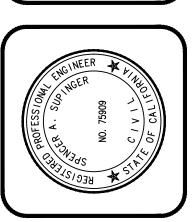

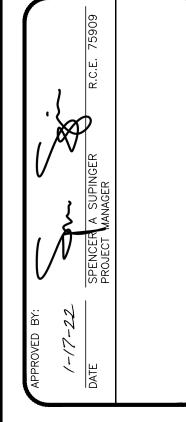

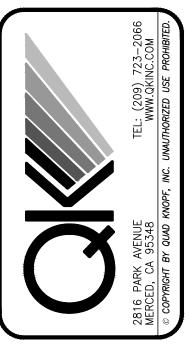

REHABILITATION

2816 PARI
MERCED, OR COPYRICHI

TURLOCK, CA 95380
TURLOCK, CA 95380
(209) 668-5640
HEDSTROM ROAD REHA
GRADING PLAN

PROJECT NO.: 200315


DRAWN BY:

AA

QA/QC BY:
SAS

SCALE:
AS SHOWN


SHEET NO.: 18 OF 20

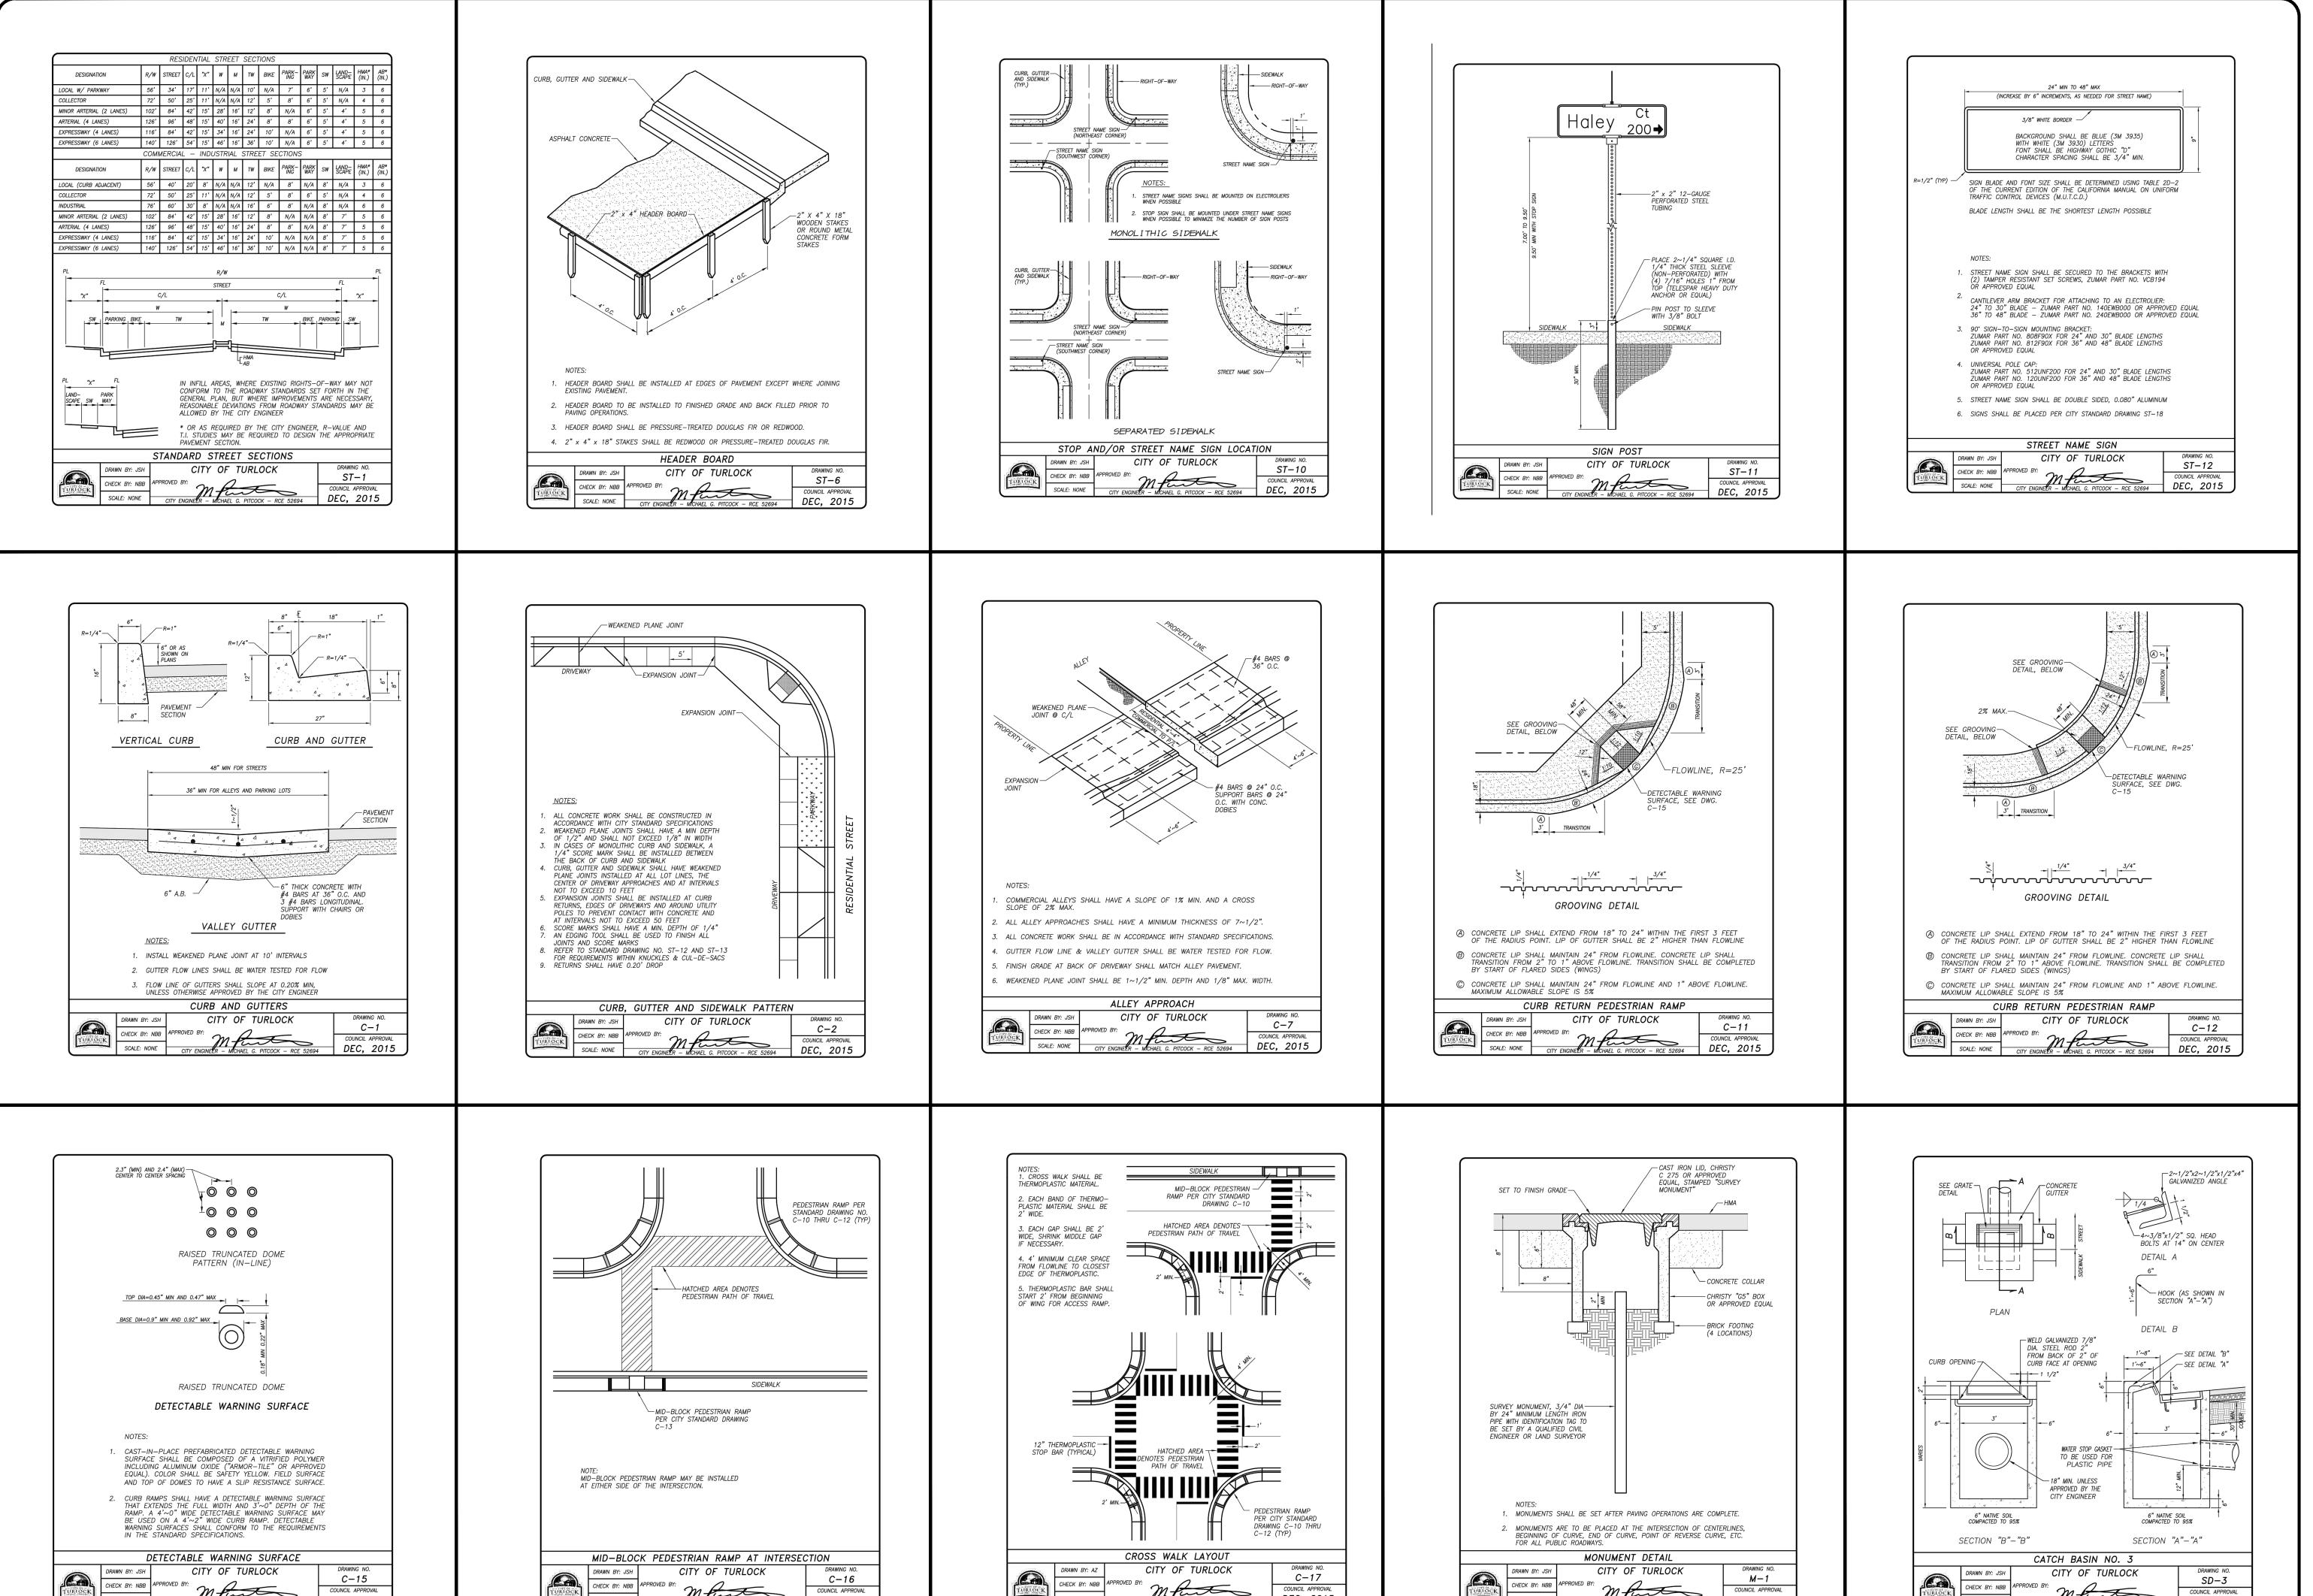



DEC, 2015


DEC, 2015


DEC, 2015

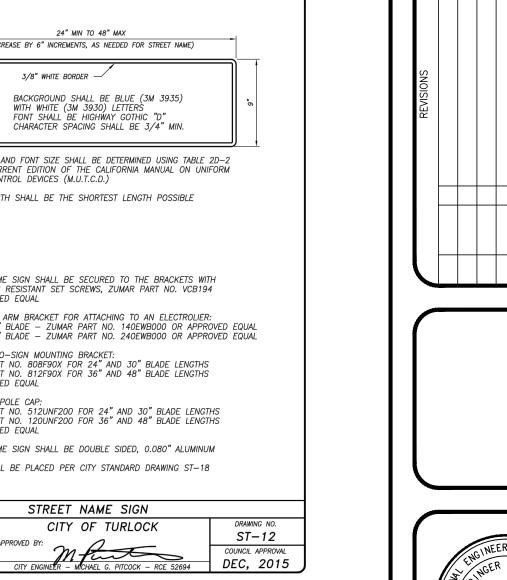

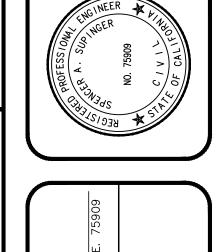

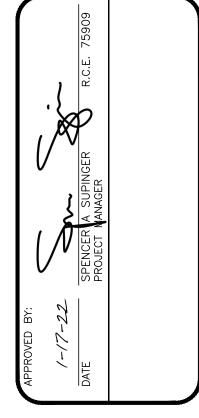

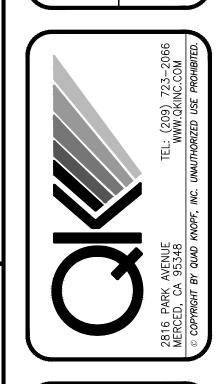

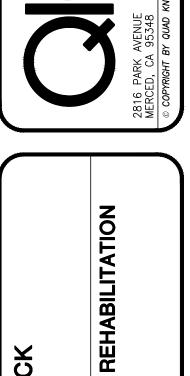

ROAD CITY OF TURLOCK, CA 95380 TURLOCK, CA 95380 (209) 668-5640 HEDSTROM DETAILS

ROJECT NO.: 200315 DRAWN BY: QA/QC BY: SCALE: AS SHOWN SHEET NO.: 19 of 20

─ NOV., 2015

