


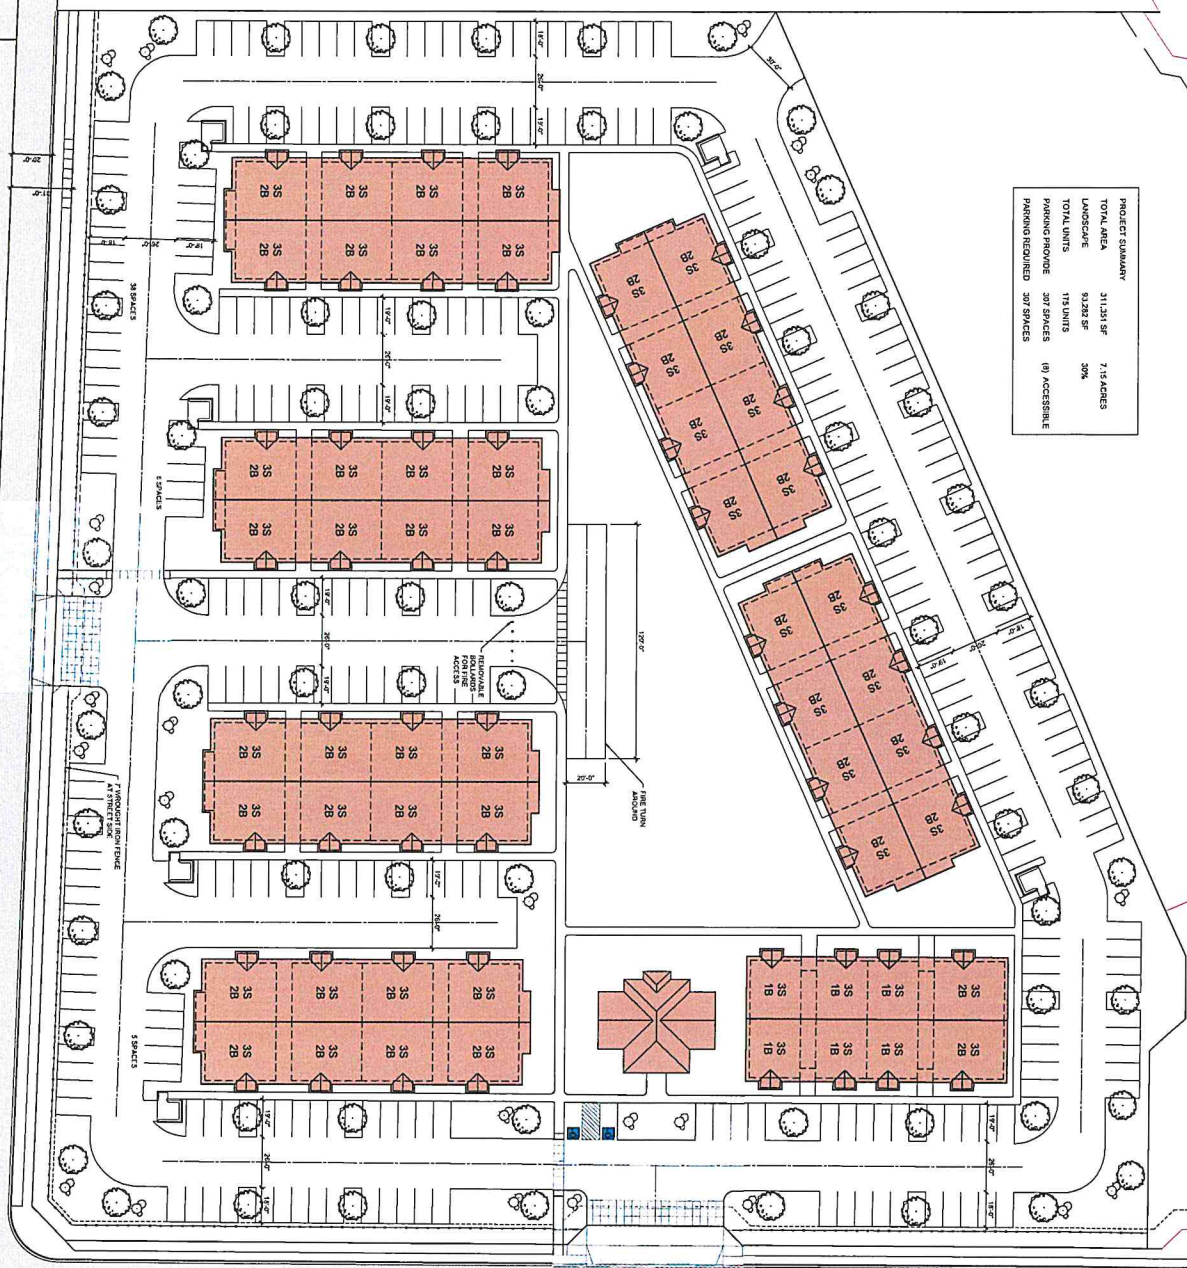

PROJECT SUMMARY			
TOTAL AREA	311,337 SF	7.15 ACRES	
LANDSCAPE	93,282 SF	20%	
TOTAL UNITS	175 UNITS		
PARKING PROVIDED	307 SPACES	(8) ACCESSIBLE	
PARKING REQUIRED	307 SPACES		

THE PLANS, SPECIFICATIONS AND DESIGN SHOWN HEREIN ARE THE PROPERTY OF CAL MILL ENGINEERING AND PROJECT MANAGEMENT. DESIGNED SOLELY FOR THE CONTRACT. THESE PLANS SHALL NOT BE USED IN ANY OTHER PROJECT OR FOR ANY PURPOSES FOR WHICH THEY WERE NOT INTENDED WITHOUT THE WRITTEN CONSENT OF CAL MILL ENGINEERING AND PROJECT MANAGEMENT.

SCALE
1" = 30'-0"


A01

SHEET NAME
PROJECT #
15468
1200

PROPOSED DRAWINGS FOR:
REVISIONS


PARK VILLAS
3200 ATHERSTONE RD.
Turlock, CA



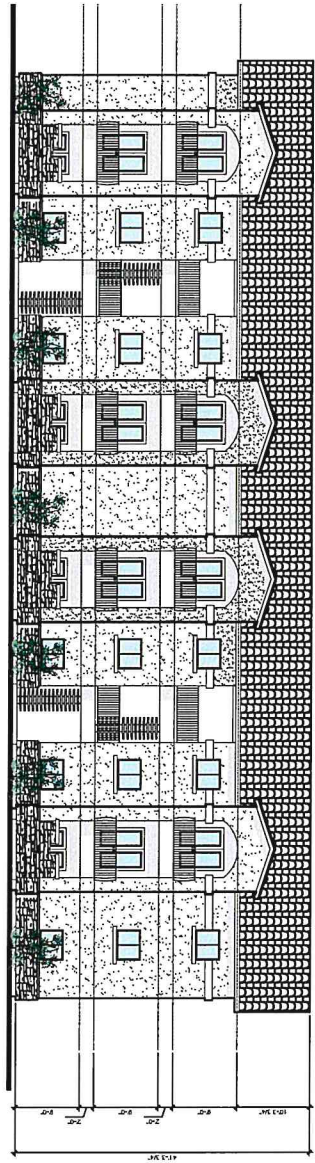

A

ELEVATION A VIEW

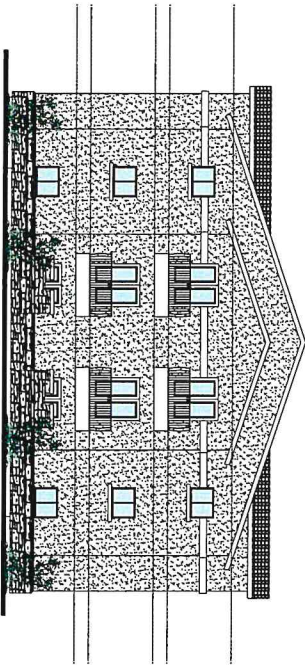

B

ELEVATION B VIEW

12 TYPE 2 ELEVATIONS

THE ABOVE SCALE AND DETAILS SHALL BE USED FOR THE PREPARATION OF ALL DRAWINGS FOR THE PROJECT. THESE DETAILS SHALL NOT BE USED FOR ANY OTHER PROJECTS WITHOUT THE WRITTEN CONSENT OF THE ARCHITECT.

SCALE
1/8" = 1'-0"

A1.2



ISSUE DATE: 1/15/18

PROJECT # 1283

PROPOSED DRAWINGS FOR
REVISIONS

PARK VILLAS
APARTMENT COMPLEX TYPE 1
3200 ATHERSTONE RD.
Turlock, CA



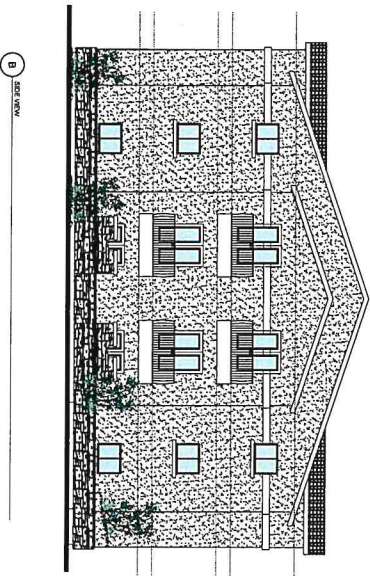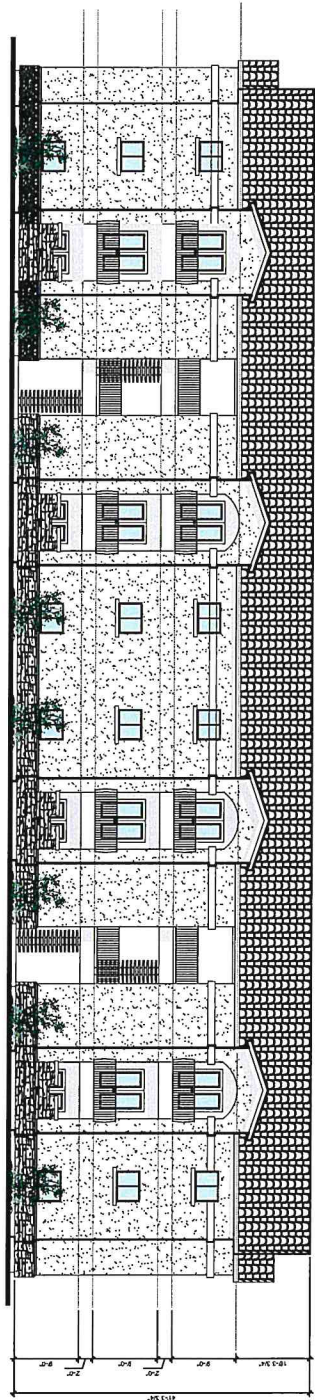

12 TYPE 2 ELEVATIONS

THE PLANS, SECTIONS AND ELEVATIONS SHOWN HEREIN ARE THE PROPERTY OF CAL MILL ENGINEERING AND PROJECT MANAGEMENT. EXCEPT AS NOTED, THESE PLANS SHOULD NOT BE USED, IN WHOLE OR IN PART, FOR ANY PURPOSES FOR WHICH THEY WERE NOT PREPARED WITHOUT WRITTEN CONSENT. COPYRIGHT 2014

SCALE
1" = 1'-0"




A1.4

ISSUE DATE: 1/19/14
PROJECT #: 1285

PROPOSED DRAWINGS FOR:
REVISIONS

PARK VILLAS
APARTMENT COMPLEX TYPE 2
3200 ATHERSTONE RD.
Turlock, CA



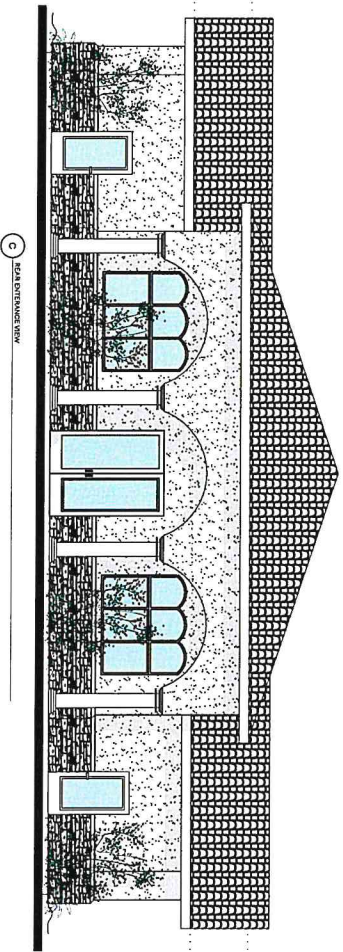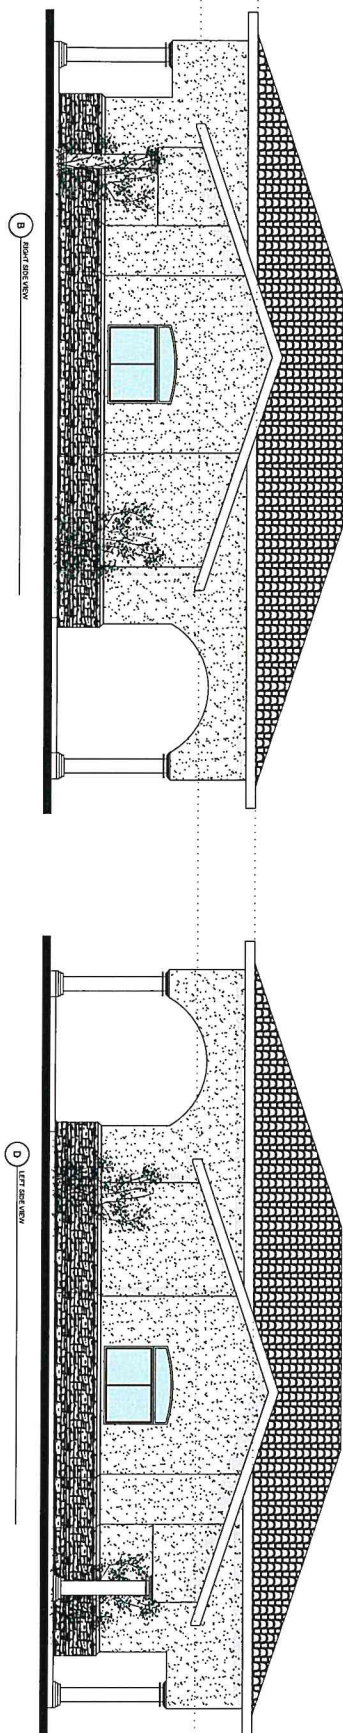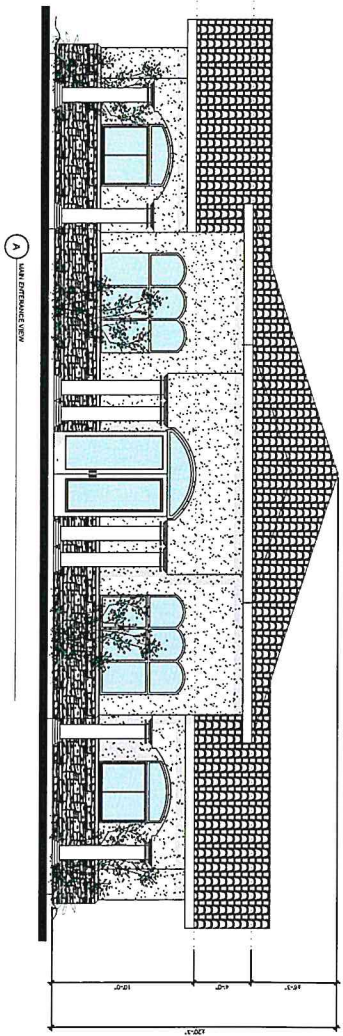

PARK VILLAS
COMMUNITY CENTER
3200 ATHERSTONE RD.
Turlock, CA

PROPOSED DRAWINGS FOR:
REVISIONS

DATE	1/19/18
PROJECT #	1285