



LEVEL 1

LEVEL 1 FLOOR PLAN

CLIENT: Stan Countryside LLC.



TURLOCK, CALIFORNIA



SCALE: 3/32" = 1'-0"

THIS DRAWING, AREA DELINEATION AND SUMMARIES HARDSCAPE/LANDSCAPE AREAS ARE PRELIMINARY AND SUBJECT TO ADJUSTMENT. ANY PROPOSED DEVELOPMENT IS SUBJECT TO APPROVAL OF CLIENT AND GOVERNMENTAL AGENCIES. ALL DIMENSIONS AND SITE CONDITIONS ARE SUBJECT TO VERIFICATION.



A-02

Arch No. 2021-001
Date 2022-03-11



CLIENT: Stan Countryside LLC.



TURLOCK, CALIFORNIA



SCALE: 3/32" = 1'-0"

LEVEL 2, 3, 4 FLOOR PLAN

THIS DRAWING, AREA DELINEATION AND SUMMARIES, HARDSCAPE/LANDSCAPE AREAS ARE PRELIMINARY AND SUBJECT TO ADJUSTMENT. ANY PROPOSED DEVELOPMENT IS SUBJECT TO APPROVAL OF CLIENT AND GOVERNMENTAL AGENCIES. ALL DIMENSIONS AND SITE CONDITIONS ARE SUBJECT TO VERIFICATION.



A-03

Job No. 2001-001
Date 2002-09-11



SOUTH ELEVATION (SUN VALLEY COURT)



EAST ELEVATION

KEY	DESCRIPTION
PAINT	
PT-1	DUNN EDWARDS - LEAD GLASS DEW332
PT-2	DUNN EDWARDS - IGLOO DEW379
PT-3	DUNN EDWARDS - EAGLE'S VIEW DE6394
PT-4	DUNN EDWARDS - JET DE6378
FIBER CEMENT SIDING	
FC-1	NICHHA FIBER CEMENT VINTAGEWOOD WOOD SERIES COLOR: REDWOOD
FC-2	NICHHA FIBER CEMENT ARCHITECTURAL BLOCK MODERN SERIES COLOR TO MATCH: DUNN EDWARDS - LEGENDARY GRAY DE 6387
METAL	
MT-1	METAL CANOPY COLOR TO MATCH PT-4
MT-2	METAL REVEAL COLOR TO MATCH ADJACENT SURFACE
MISC	
BV	BRICK VENEER THE BELDEN BRICK COMPANY #530 VELOUR COLOR: GRAY
ST	ANODIZED CLASSIC BRONZE ALUMINUM STOREFRONT SYSTEM W/ CLEAR GLAZING ARCADIA ANODIZED ALUMINUM COLOR/NODIC STANDARD DARK BRONZE AB-7 SOLARBAN® 60 (2) CLEAR + CLEAR
W	ANODIZED CLASSIC BRONZE ALUMINUM WINDOW W/ LOW-E GLAZING ARCADIA ANODIZED ALUMINUM COLOR/NODIC STANDARD DARK BRONZE AB-7 SOLARBAN® 60 (2) AZURIA® + CLEAR
T	WINDOW SURROUND TRIM PAINTED COLOR: PT-1
HM	HOLLOW METAL DOOR / FRAMES PAINTED COLOR: PT-3

CLIENT: Stan Countryside LLC.



TURLOCK, CALIFORNIA

SCALE: 3/32" = 1'-0"

THIS DRAWING, AREA DELINEATION AND SUMMARIES, HARDSCAPE / LANDSCAPE AREAS ARE PRELIMINARY AND SUBJECT TO ADJUSTMENT. ANY PROPOSED DEVELOPMENT IS SUBJECT TO APPROVAL OF CLIENT AND GOVERNMENTAL AGENCIES. ALL DIMENSIONS AND SITE CONDITIONS ARE SUBJECT TO VERIFICATION.

ELEVATIONS




A-05

July 10, 2023
Date 2023-02-11



NORTH ELEVATION

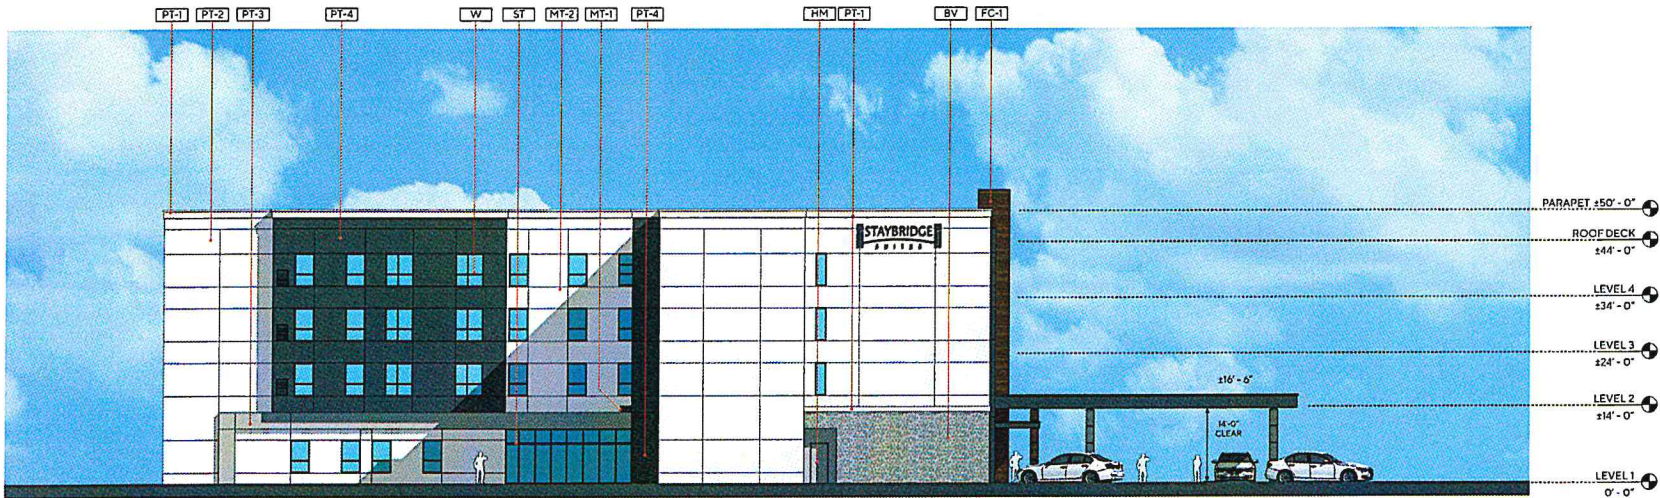

WEST ELEVATION (SUN VALLEY COURT)

KEY	DESCRIPTION
PAINT	
PT-1	DUNN EDWARDS - LEAD GLASS DEW332
PT-2	DUNN EDWARDS - IGLOO DEW379
PT-3	DUNN EDWARDS - EAGLE'S VIEW DE6394
PT-4	DUNN EDWARDS - JET DE6378
FIBER CEMENT SIDING	
FC-1	NICHHA FIBER CEMENT VINTAGEWOOD WOOD SERIES COLOR: REDWOOD
FC-2	NICHHA FIBER CEMENT ARCHITECTURAL BLOCK MODERN SERIES COLOR TO MATCH DUNN EDWARDS - LEGENDARY GRAY DE 6369
METAL	
MT-1	METAL CANOPY COLOR TO MATCH PT-4
MT-2	METAL REVEAL COLOR TO MATCH ADJACENT SURFACE
MISC	
BV	BRICK VENEER THE BELDEN BRICK COMPANY #530 VELOUR COLOR: GRAY
ST	ANODIZED CLASSIC BRONZE ALUMINUM STOREFRONT SYSTEM W/ CLEAR GLAZING ARCADIA ANODIZED ALUMINUM COLOR/NODIC STANDARD DARK BRONZE AB-7 SOLARBAN® 60 (2) CLEAR + CLEAR
W	ANODIZED CLASSIC BRONZE ALUMINUM WINDOW W/ LOW-E GLAZING ARCADIA ANODIZED ALUMINUM COLOR/NODIC STANDARD DARK BRONZE AB-7 SOLARBAN® 60 (2) AZURIA® + CLEAR
T	WINDOW SURROUND TRIM PAINTED COLOR: PT-1
HM	HOLLOW METAL DOOR / FRAMES PAINTED COLOR: PT-3

CLIENT: Stan Countryside LLC.



TURLOCK, CALIFORNIA

SCALE: 3/32" = 1'-0"


THIS DRAWING, AREA DELINEATION AND SUMMARIES, HARDSCAPE / LANDSCAPE AREAS ARE PRELIMINARY AND SUBJECT TO ADJUSTMENT. ANY PROPOSED DEVELOPMENT IS SUBJECT TO APPROVAL OF CLIENT AND GOVERNMENTAL AGENCIES. ALL DIMENSIONS AND SITE CONDITIONS ARE SUBJECT TO VERIFICATION.

ELEVATIONS




A-06


Job No. 2021-001
Date 2023-02-11

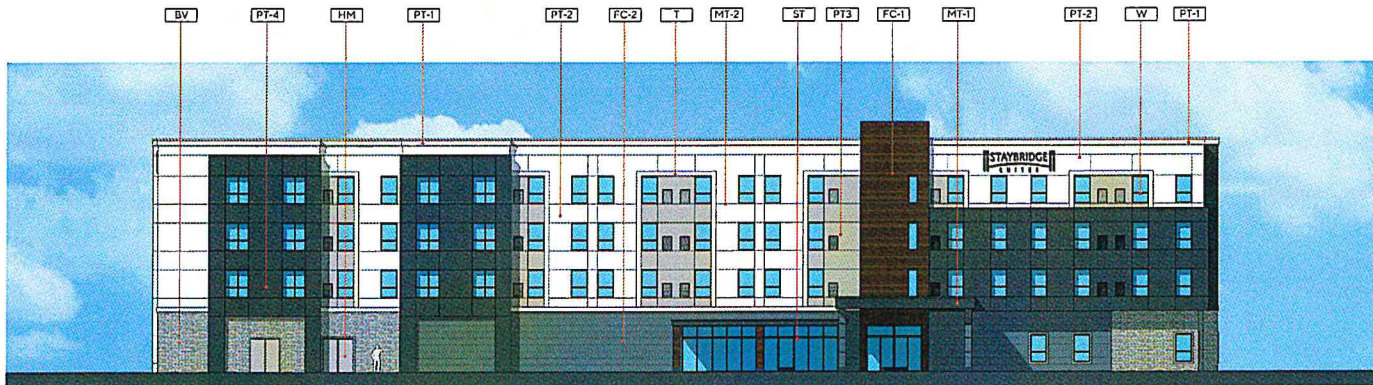


KEY	DESCRIPTION
PAINT	
PT-1	DUNN EDWARDS - LEAD GLASS DEW332
PT-2	DUNN EDWARDS - IGLOO DEW379
PT-3	DUNN EDWARDS - EAGLE'S VIEW DEA394
PT-4	DUNN EDWARDS - JET DEA378
FIBER CEMENT SIDING	
FC-1	NICHHA FIBER CEMENT VINTAGEWOOD WOOD SERIES COLOR: REDWOOD
FC-2	NICHHA FIBER CEMENT ARCHITECTURAL BLOCK MODERN SERIES COLOR TO MATCH: DUNN EDWARDS - LEGENDARY GRAY DE 6369
METAL	
MT-1	METAL CANOPY COLOR TO MATCH PT-4
MT-2	METAL REVEAL COLOR TO MATCH ADJACENT SURFACE
MISC	
BV	BRICK VENEER THE BELDEN BRICK COMPANY #530 VELOUR COLOR: GRAY
ST	ANODIZED CLASSIC BRONZE ALUMINUM STOREFRONT SYSTEM W/ CLEAR GLAZING ARCADIA ANODIZED ALUMINUM COLORNODIC STANDARD DARK BRONZE AB-7 SOLARBAN® 60 (2) CLEAR + CLEAR
W	ANODIZED CLASSIC BRONZE ALUMINUM WINDOW W/ LOW-E GLAZING ARCADIA ANODIZED ALUMINUM COLORNODIC STANDARD DARK BRONZE AB-7 SOLARBAN® 60 (2) AZURIA® + CLEAR
T	WINDOW SURROUND TRIM PAINTED COLOR: PT-1
HM	HOLLOW METAL DOOR / FRAMES PAINTED COLOR: PT-3

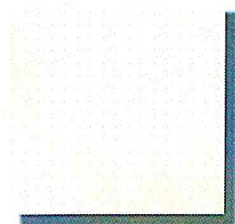


PT-1

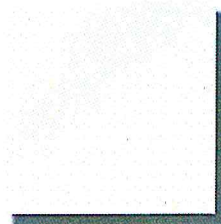

PT-2

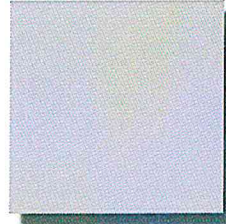

PT-3

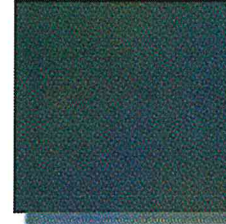


PT-4




FC-1




FC-2

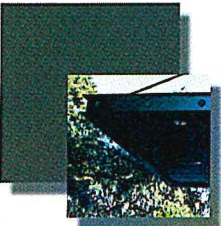


MT-1

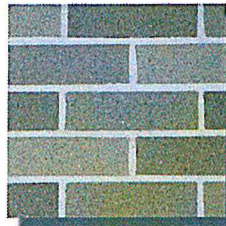

BV

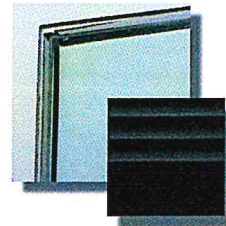

ST

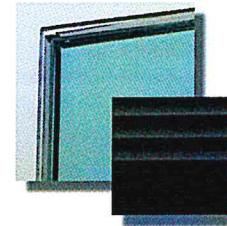

W

CLIENT: Stan Countryside LLC.



TURLOCK, CALIFORNIA

COLOR & MATERIAL BOARD

THIS DRAWING, AREA DELINEATION AND SUMMARIES, HARDSCAPE, LANDSCAPE AREAS ARE PRELIMINARY AND SUBJECT TO ADJUSTMENT. ANY PROPOSED DEVELOPMENT IS SUBJECT TO APPROVAL OF CLIENT AND GOVERNMENTAL AGENCIES. ALL DIMENSIONS AND SITE CONDITIONS ARE SUBJECT TO VERIFICATION.



A-07

Job No. 2021-041
Date 2023-02-17