




845 S. Commerce Street
Stockton, CA. 95206
(209) 662-4874
apexplanning@hotmail.com

Steven Anthony Torres II
Architect # C32553

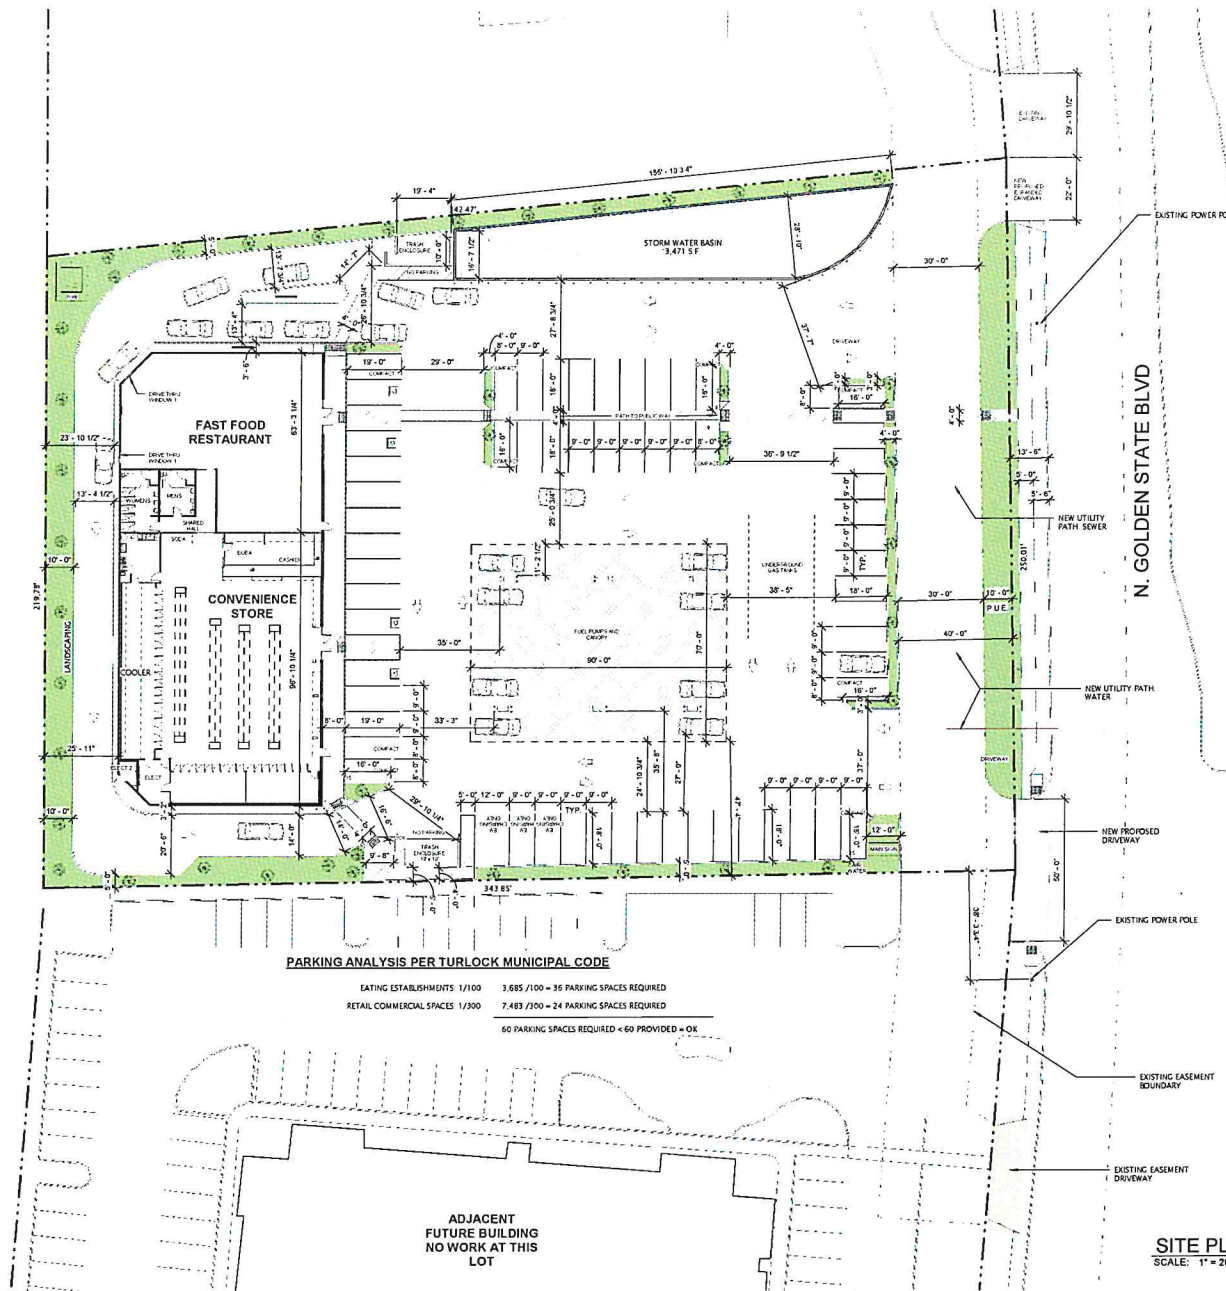

GURINDER SOHAL
GAS STATION
4155 GOLDEN STATE BLVD
TURLOCK, CA 95382

SITE PLAN OVERVIEW

APEX PROJECT: -

DATE: 7-28-2023

REV	DATE	REVISION
1		
2		
3		
4		
5		

A 1




- EQUIPMENT SCHEDULE

ITEM#	DESCRIPTION	VOLT	AMPS
#1	BUNN COLD JUICE DISPENSER	120/1	6
#2	LANCER SELECT 60 SODA FOUNTAIN	115/1	15
#3	VOLLRATH CUP LD DISPENSER		
#4	ICEE MODEL 774	208/1	30
#5	SLUSH PUPPY DISPENSER	120/1	15
#6	AIR CURTAIN DISPLAY REFRIGERATOR	115/1	12
#7	AVANTCO ICE CREAM FREEZER - 5 FT	115/1	4
#8	AVANTCO ICE CREAM FREEZER - 4 FT	115/1	4
#9	GEMINI COFFEE BREWER	220/1	34
#10	COFFEE WARMER - SATELITE STAND	120/1	1.2
#11	NITROX COLD DRAFT DRINK DISPENSER	120/1	4.5
#12	BUNN CAPPUCCINO MACHINE	120/1	15
#13	AVANTCO ICE CREAM DISPLAY FREEZER	115/1	5.6
#15	VOLLRATH HOT FOOD DISPLAY CASE	120/1	12
#16	ORANGE JUICE MACHINE	115/1	9
#17	WARING JEX200 JUICE EXTRACTOR	120/1	2.5
#18	SPACEMAN COLD CREAM DISPENSER	208/1	18
#19	AVANTCO NATURAL GAS DEEP FRYER	-	-
#20	VULCAN 3 FT WIDE CHARGIBROWLER	120/1	-
#21	5# HEATED FOOD DISPLAY CASE	240/1	9.2
#22	PORTABLE OIL FILTER #HX6501	115/1	6.2
#23	AVANTCO 14" REFRIGERATOR	115/1	4.5
#24	AVANTCO 14" W FREEZER	115/1	11.1
#25	AVANTCO PIZZA PREP TABLE	115/1	5.1
#26	BAKERS PRIDE PIZZA OVEN, SERIES 251	-	-

NO	SIZE/TYPE	INSULATION	INTERIOR	EXTERIOR	REMARKS
1	6" x 20 GAUGE STEEL STUDS @ 16" O.C	R-19	5/8" CYP BD	3 COAT STUCCO SYSTEM OVER (2) LAYERS #1'S B.D. PAPER ON 5/8" COLD BOND #4P EXT DTRGR CYP BD ATTACHED TO METAL STUDS	
2	4" x 20 GAUGE STEEL STUDS @ 16" O.C	R-13	5/8" CYP BD		
3	6" x 20 GAUGE STEEL STUDS @ 16" O.C	R-19	5/8" CYP BD		
4	8X8X16" CMU WALL				SEE STRUCTURAL DWGS. 2-HR FIRE RATING

TOTAL BUILDING SF = 11,168 S.F.

FLOOR PLAN
SCALE: 1/8" = 1'-0"

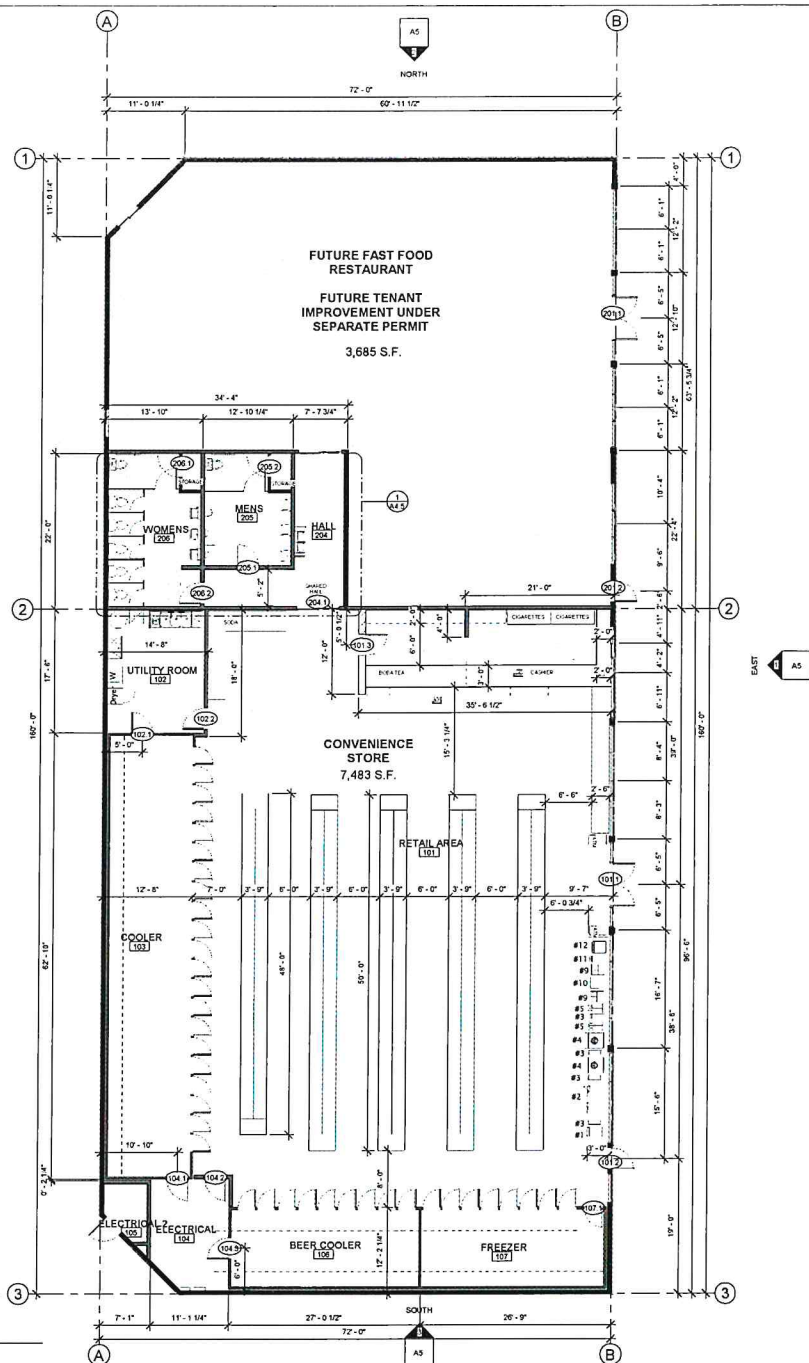

APEX TORRES

845 S. Commerce Street
Stockton, CA. 95206
(209) 662-4874
apexplanning@hotmail.com

Steven Anthony Torres II
Architect # C32553



GURJINDER SOHAL
GAS STATION
4555 GOLDEN STATE BLVD
TURLOCK, CA. 95382

FLOOR PLAN

APEX PROJECT: -

DATE: 7-28-2023

REV#	DATE ISSUED	DESCRIPTION
------	-------------	-------------



A3

Coccyzus erythrophthalmus



845 S. Commerce Street
Stockton, CA. 95206
(209) 662-4874
apexplanning@hotmail.com

Steven Anthony Torres II
Architect # C32553



GURINDER SOHAL
GAS STATION
4555 GOLDEN STATE BLVD
TURLOCK, CA 95382

COLORS

EXTERIOR BUILDING COLOR
MAIN BODY

SW 7006
Extra White
Location Number: 111-01

EXTERIOR BUILDING COLOR
BASE METAL WAINSCOT PANEL





SW 7015
Dark Char
Location Number: 111-02

EXTERIOR BUILDING COLOR
SHADE AWNING

SW 7599
Brick Paver
Location Number: 111-03

EXTERIOR BUILDING COLOR
METAL PANEL ABOVE DOOR

SW 6120
Bellevue Buff
Location Number: 111-04

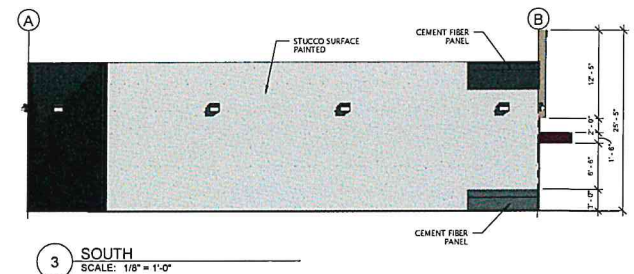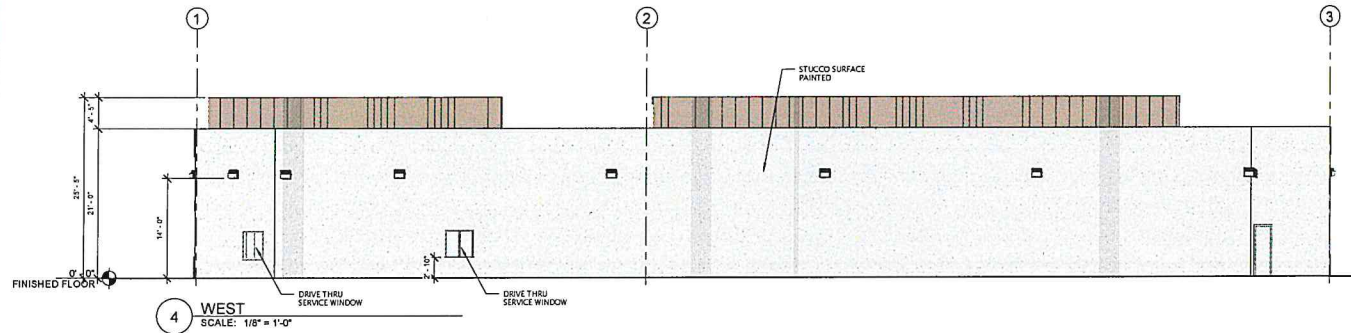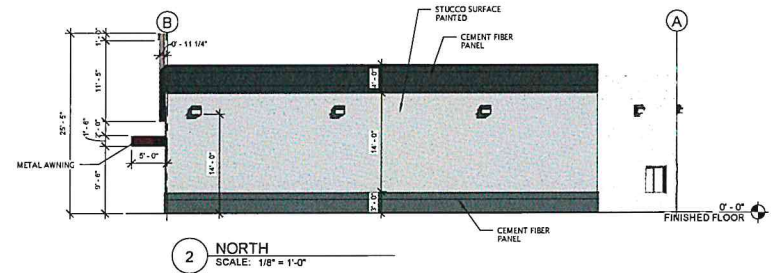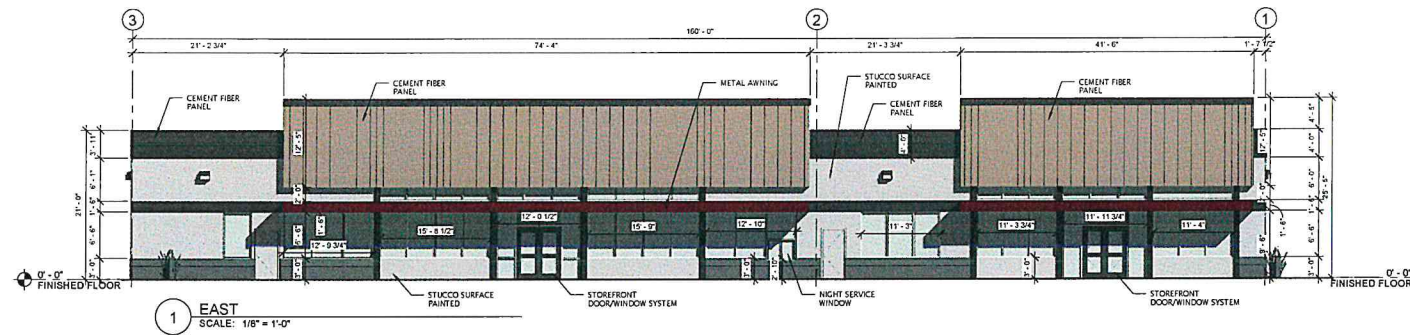

ELEVATION PLANS

APEX PROJECT: -

DATE: 7-28-2023

REV	DATE	DESCRIPTION
1		
2		
3		

A5

Copyright Apex