


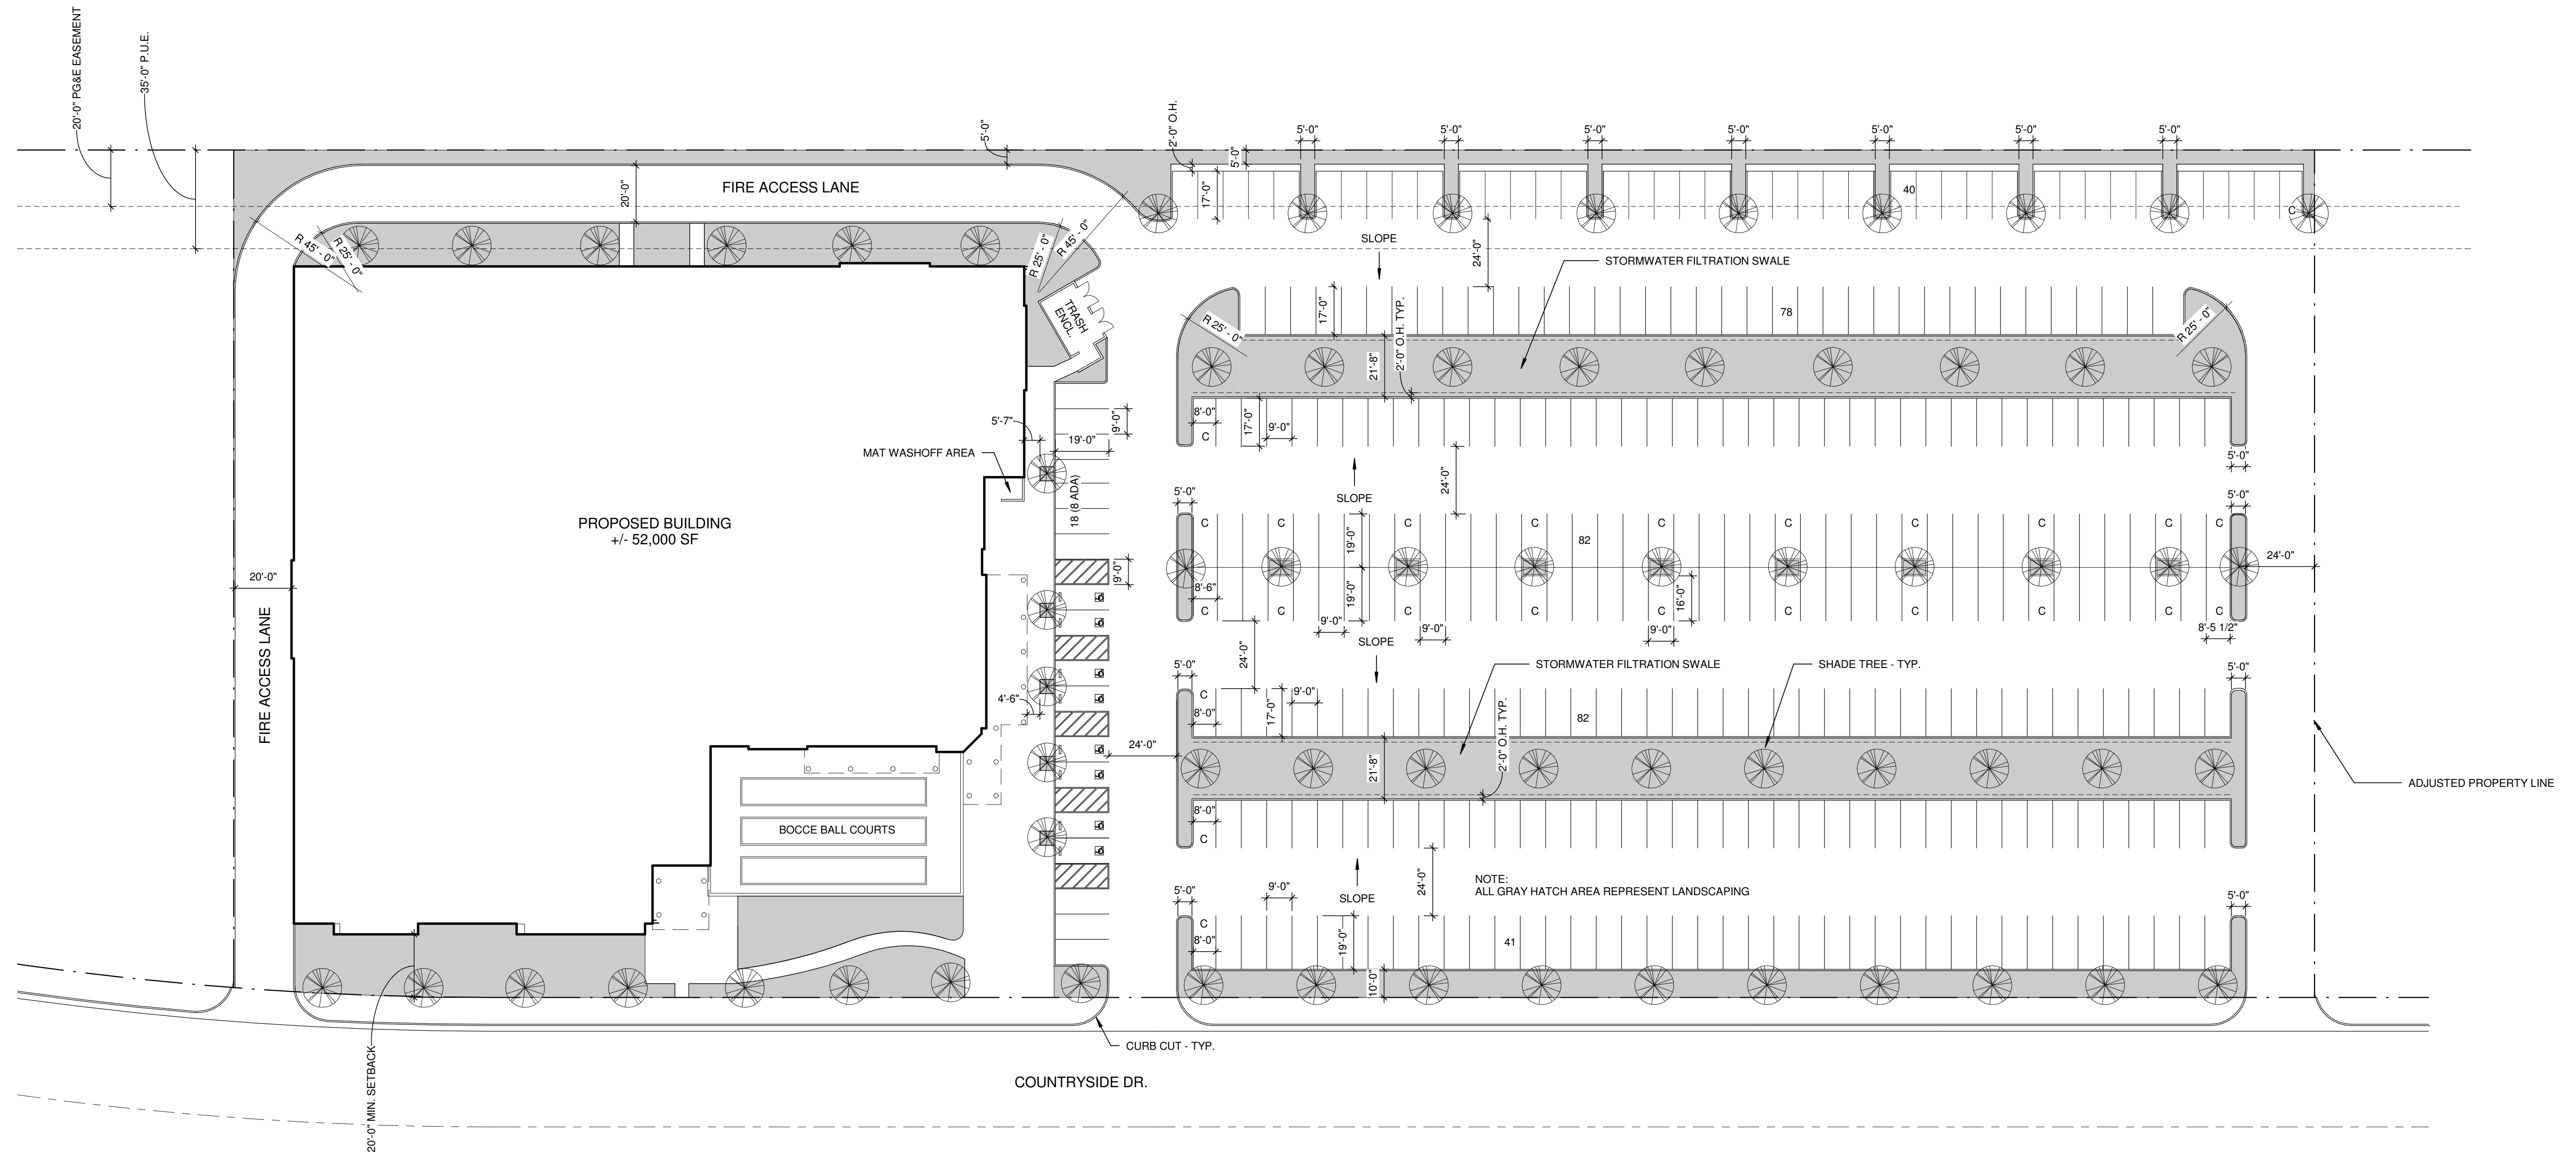

SITE ANALYSIS

SITE AREA: 226,512 (5.2 ACRES)
 LANDSCAPING REQUIRED: 7.5% (16,988 SF)
 LANDSCAPING PROVIDED: 32,376 SF
 REGULAR PARKING STALLS: 308
 COMPACT PARKING STALLS: 25
 ADA PARKING STALLS: 8
 TOTAL PARKING STALLS: 341

PROPOSED SITE PLAN

TEN PIN FAMILY FUN CENTER

1" = 30'-0"

