




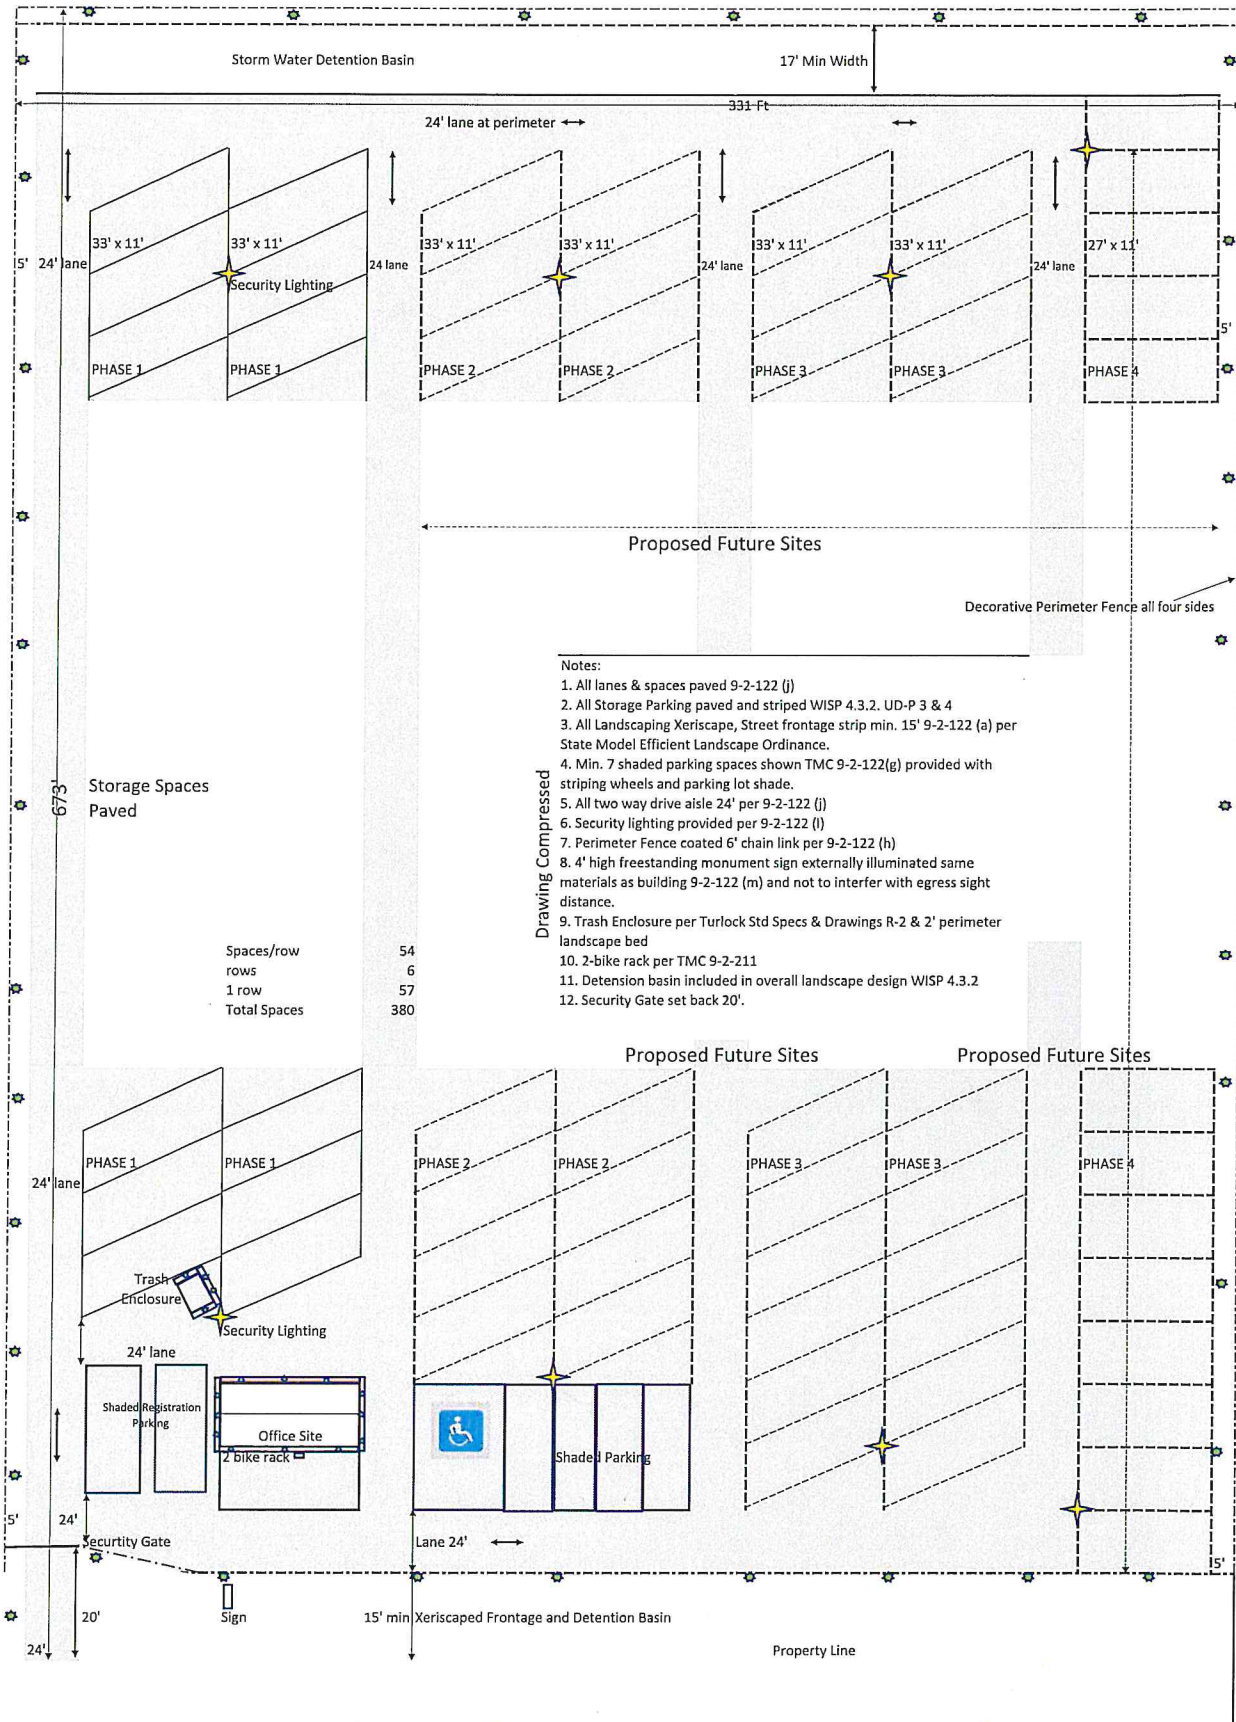


APN 089-012-007-000

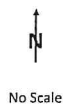


WEST MAIN RV & BOAT STORAGE
2925 West Main Street, Turlock, CA 95380
OWNER: DARRIN AVILA
Engineer: David L. Ramirez, PE #37066

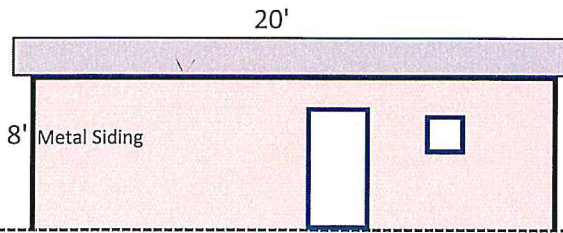


South El

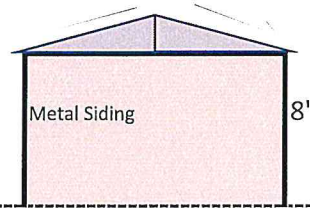

12'
East & West El

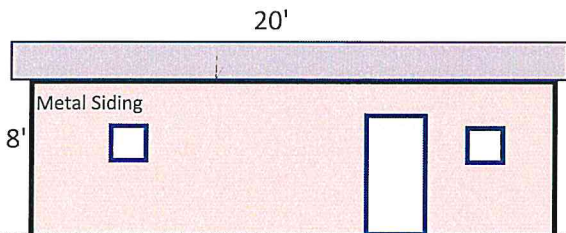


North El

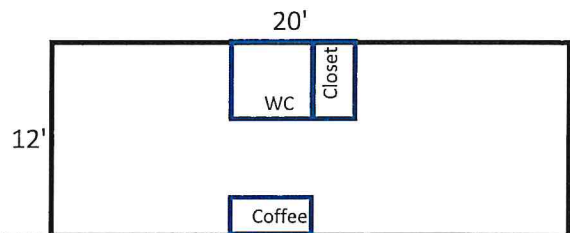


Floor Plan

Office Elevation Views
Manufactured Building
NO SCALE

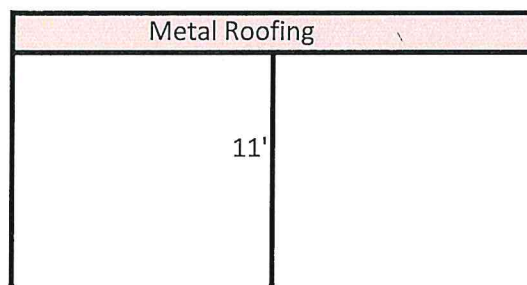

Typical Shaded Parking

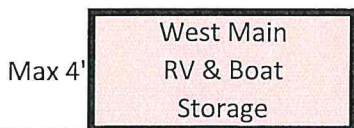

Monument Sign (Metal Finish)

APN 089-012-007-000

WEST MAIN RV & BOAT STORAGE
2925 West Main Street, Turlock, CA 95380
OWNER: DARRIN AVILA
Engineer: David L. Ramirez, PE
#37066