


RECEIVED

AUG 26 2021

CITY OF TURLOCK
PLANNING DIVISION

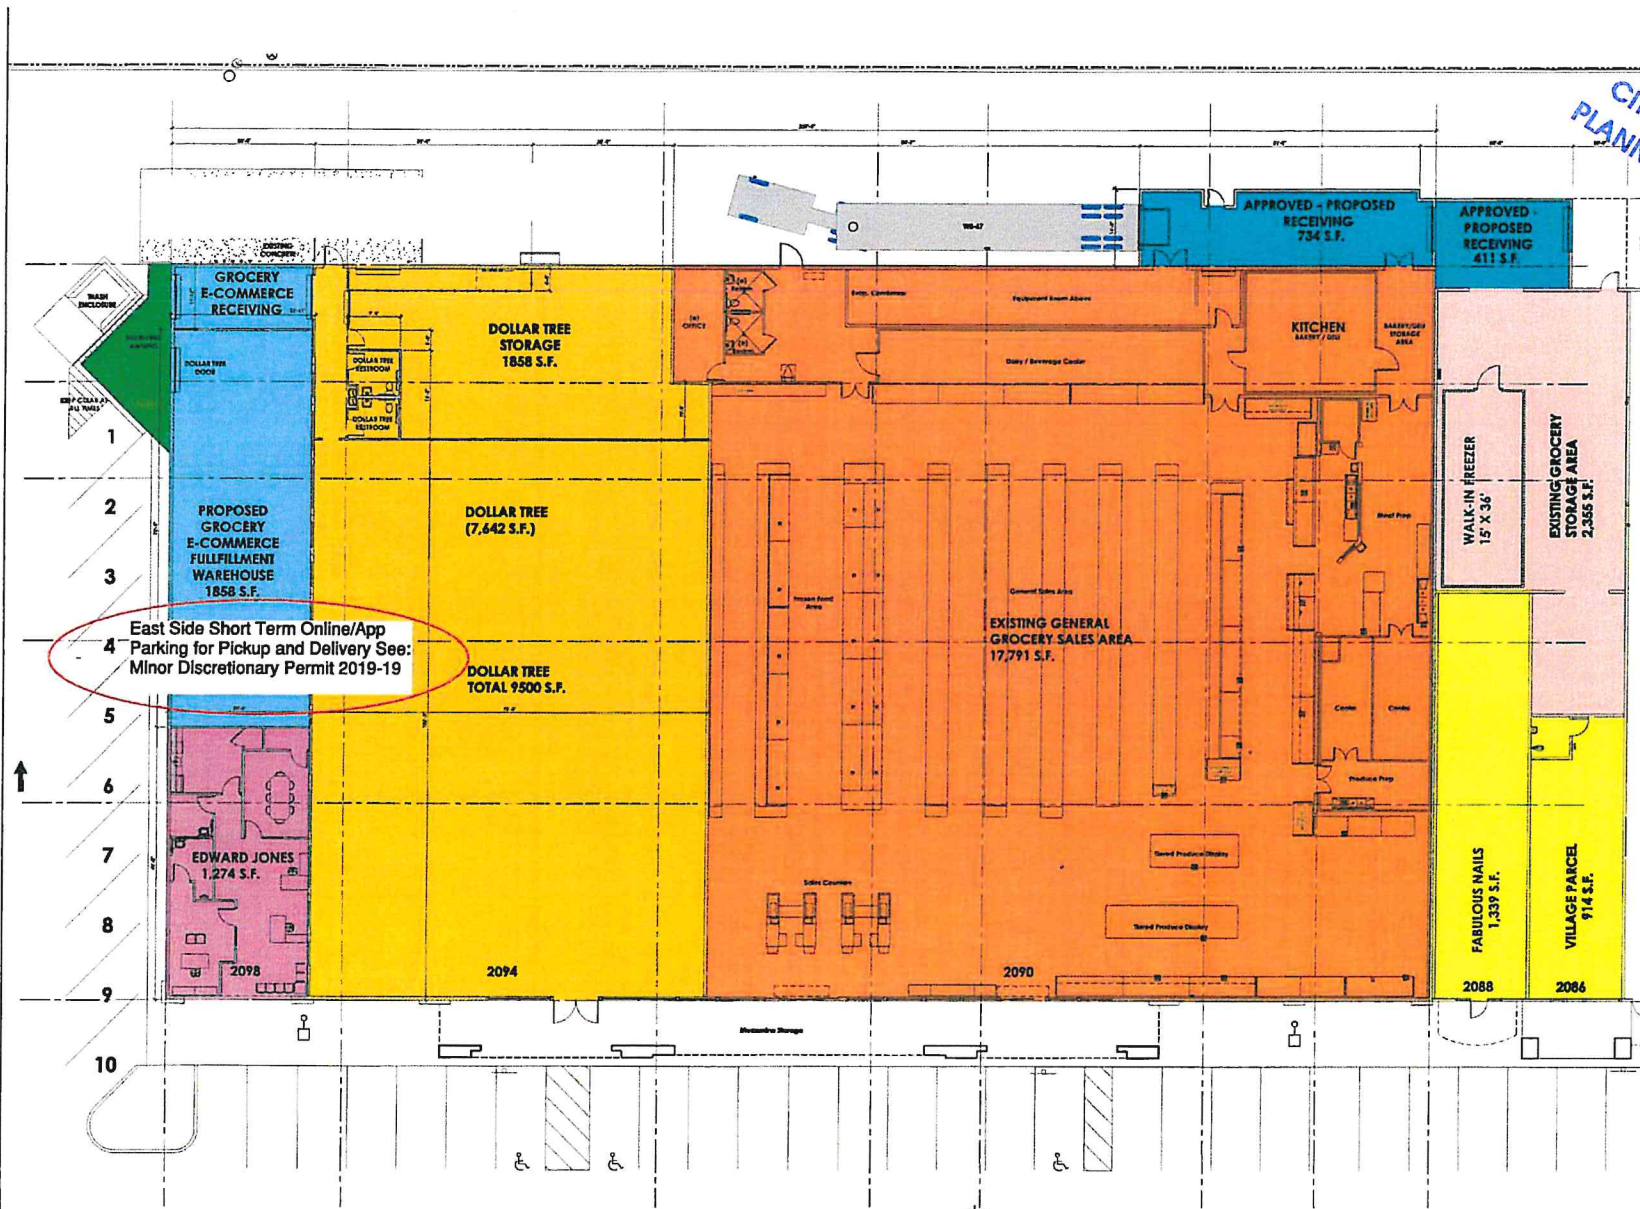

East Side Short Term Online/App
Parking for Pickup and Delivery See:
Minor Discretionary Permit 2019-19

VILLAGE
FRESH
MARKET

PLANNING ■■■
ARCHITECTURE ■■■
api
ARCHITECTURE PLUS INC.
4335-B NORTH STAR WAY
MERCED, CA 95366
ph: 209.577.4641
fx: 209.577.0213
www.apibc.com

FLOOR PLAN OPTION 007C
DATE: 04-10-20

